

UNITED STATES  
DEPARTMENT OF THE INTERIOR  
BUREAU OF LAND MANAGEMENT

APPLICATION FOR PERMIT TO DRILL, DEEPEN, OR PLUG BACK

1a. TYPE OF WORK

DRILL ☒

DEEPEN ☐

PLUG BACK ☐

b. TYPE OF WELL

OIL  
WELL ☒

GAS  
WELL ☐

OTHER

SINGLE  
ZONE ☐

MULTIPLE  
ZONE ☐

2. NAME OF OPERATOR

SUPERIOR OIL COMPANY

3. ADDRESS OF OPERATOR

P. O. DRAWER 'G', CORTEZ, COLORADO 81321

4. LOCATION OF WELL (Report location clearly and in accordance with any State requirements.)\*

At surface

1600' FNL, 1050' FEL SENE

At proposed prod. zone

Same

14. DISTANCE IN MILES AND DIRECTION FROM NEAREST TOWN OR POST OFFICE\*

8 miles southeast of Montezuma Creek, Utah

15. DISTANCE FROM PROPOSED\*

LOCATION TO NEAREST  
PROPERTY OR LEASE LINE, FT.  
(Also to nearest drlg. unit line, if any) 1050'

18. DISTANCE FROM PROPOSED LOCATION\*  
TO NEAREST WELL, DRILLING, COMPLETED,  
OR APPLIED FOR, ON THIS LEASE, FT. 1032'

16. NO. OF ACRES IN LEASE

2160'

19. PROPOSED DEPTH

5786'

17. NO. OF ACRES ASSIGNED  
TO THIS WELL

40

20. ROTARY OR CABLE TOOLS

Rotary

21. ELEVATIONS (Show whether DF, RT, GR, etc.)

4771.46' ungraded ground level

22. APPROX. DATE WORK WILL START\*

July '84

23. PROPOSED CASING AND CEMENTING PROGRAM

SIZE OF HOLE	SIZE OF CASING	WEIGHT PER FOOT	SETTING DEPTH	QUANTITY OF CEMENT
17-1/2"	13-3/8"	54.5# K-55	100'	150 sx cmt to surface
12-1/4"	9-5/8"	36# K-55	1600'	620 sx cmt to surface
8-3/4"	7"	23# K-55	5786'	500 sx cmt or sufficient to cover zones of interest.

Superior Oil proposes to drill a well to 5786' to test the Ismay and Desert Creek formations. If productive, we will run casing and complete. If dry, we will plug and abandon as per BLM, BIA and State of Utah regulations.

RECEIVED

JUL 16 1984

DIVISION OF OIL  
GAS & MINING

APPROVED BY THE STATE  
OF UTAH DIVISION OF  
OIL, GAS, AND MINING  
DATE: 7/25/84  
BY: John R. Bass

IN ABOVE SPACE DESCRIBE PROPOSED PROGRAM: If proposal is to deepen or plug back, give data on present productive zone and proposed new productive zone. If proposal is to drill or deepen directionally, give pertinent data on subsurface locations and measured and true vertical depths. Give blowout preventer program, if any.

24.

SIGNED

JAMES S. ANDRES

TITLE

PETROLEUM ENGINEER

DATE

7-10-84

(This space for Federal or State office use)

PERMIT NO.

APPROVAL DATE


APPROVED BY

TITLE


DATE

CONDITIONS OF APPROVAL, IF ANY:

\*See Instructions On Reverse Side

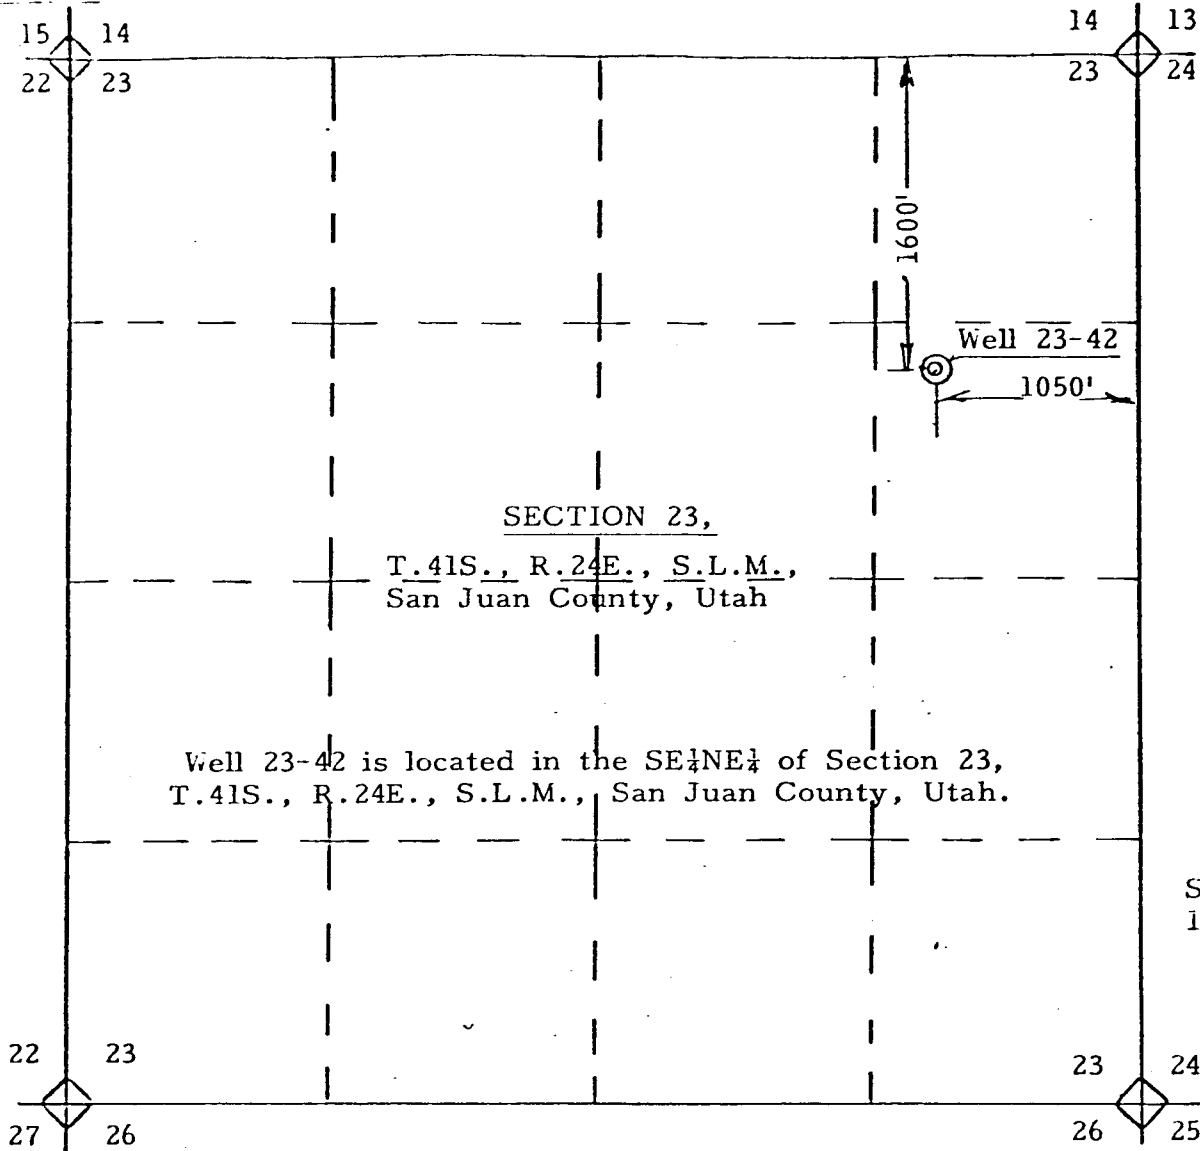

Soil: Rock - sandstone and dune sand.  
Vegetation: Scattered brush.

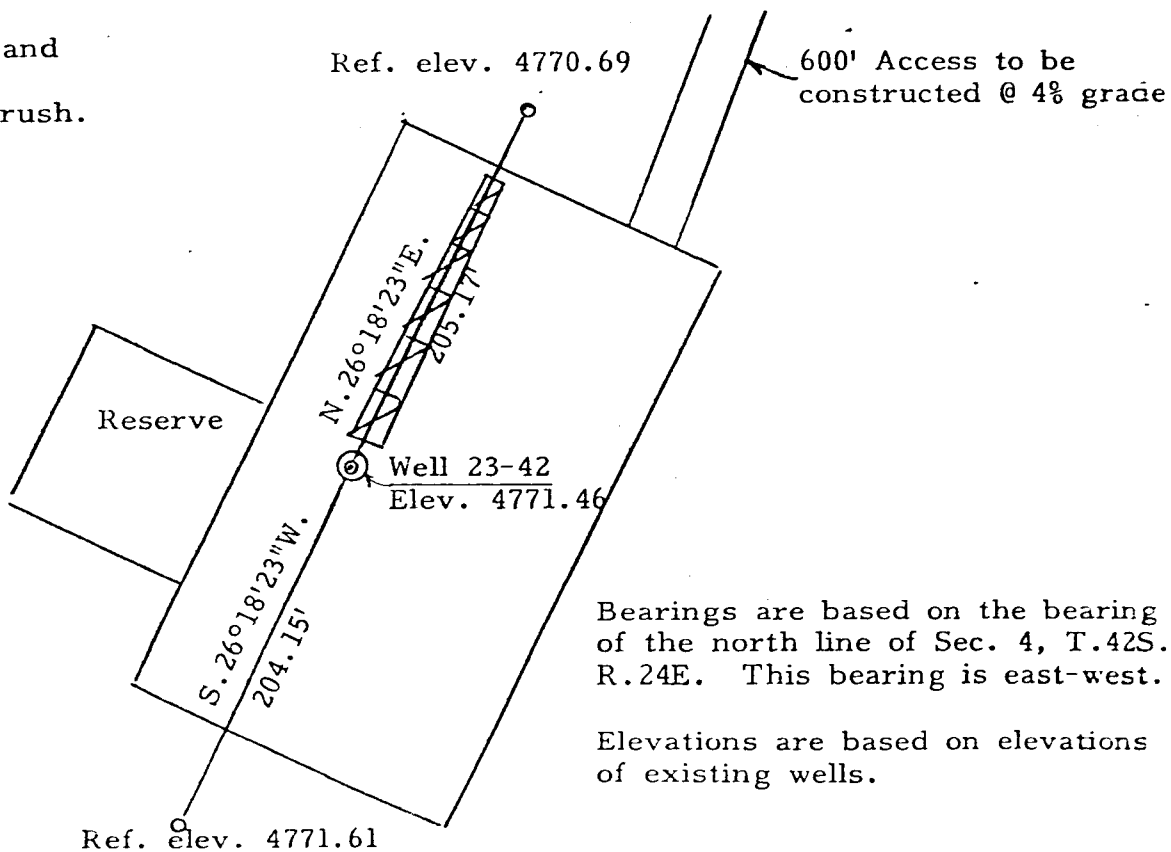


Scale: 1" = 100'

KNOW ALL MEN BY THESE PRESENTS:  
THAT I, FREDRIC P. THOMAS  
do hereby certify that I prepared this plat from an  
actual and accurate survey of the land and that the  
same is true and correct to the best of my knowledge  
and belief.

*Fredric P. Thomas*  
FREDRIC P. THOMAS  
Reg. L.S. and P.E.  
Colo. Reg. No. 6728  
Bearing by  
Solar  
observation

Plat No. 7

Utah Reg. No. 4346

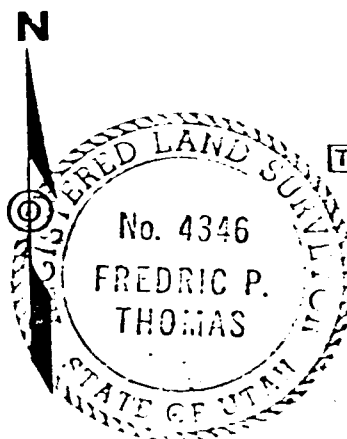

THOMAS Engineering Inc.

215 W. Linden  
Cortez, Colorado  
565-4496

# SUPPLEMENTAL TO FORM 3160-3

WELL: White Mesa Unit #23-42

ELEVATION: 4771.46' ungraded ground level.

SURFACE FORMATION: Dakota

ESTIMATED FORMATION TOPS:	<u>Formation</u>	<u>Top</u>
	Chinle	1558'
	DeChelly	2619'
	Organ Rock	2835'
	Hermosa	4565'
	Ismay	5397'
	Lower Ismay	5539'
	Gothic Shale	5582'
	Desert Creek	5600'
	Chimney Rock Shale	5746'
	TD	5786'

WATER BEARING FORMATION: Water is expected to be encountered intermittently from 100' to 1558'.

HYDROCARBON BEARING FORMATION: Oil & gas could be encountered in the Ismay and Desert Creek from 5397' to 5746'.

MUD PROGRAM:

- Surface to 100' - spud mud.
- 100' to 1600' - fresh water.
- 1600' - 2500' - fresh water.gel/polymer.
- 2500' to 5400' - lignosulfonate mud system.
- 5400' to TD - lignosulfonate or similar mud system. Water loss controlled to 15 cc or less and weighted with Barite as necessary.

CASING PROGRAM:	<u>Depth</u>	<u>Hole Size</u>	<u>O. D.</u>	<u>Weight</u>	<u>Grade</u>	<u>Type</u>
Conductor	0-120'	17-1/2"	13-3/8"	54.5#/ft	K-55	ST&C
Surface	0-1600'	12-1/4"	9-5/8"	36#/ft	K-55	ST&C
Production	0-5986'	8-3/4"	7"	23#/ft	K-55	ST&C

ALL CASING WILL BE NEW.

(2)

CEMENT PROGRAM:

Conductor - cement to surface w/ 150 sx Class 'B'  
+ 2% CaCl.

Surface - cement to surface w/ 420 sx Lite + 10#/sk  
Gilsonite + .4% LoDense + 5#/sx LCM &  
200 sx Class 'B' + 2% CaCl.

Production - 250 sx Class 'B' + .5% Friction  
reducer + .5% fluid loss +5#/sk salt.  
Estimated TOC: 4400'.

PRESSURE CONTROLS:

Blowout preventer equipment will be 10" Series  
900 (3000 psig working pressure) with blind rams  
and drill pipe rams hydraulically and manually  
controlled. The BOP's will be teste to 1500 psig  
and actuated daily to insure proper functioning.  
The schematic of the pressure control equipment  
can be seen on the attached diagram.

LOGGING PROGRAM:

DIL/SFL: TD to 1600'.

CNL/FDC: TD to 5300'.

MICROLOG: TD to 5300'.

NGT: TD to 5300'.

HIGH PRESSURE AND/OR H<sub>2</sub>S GAS: High pressure gas or gas containing detectable  
H<sub>2</sub>S are not anticipated while drilling  
this well.

DRILL STEM TESTS: None anticipated at this time.

CORING: None anticipated at this time.

ANTICIPATED STARTING DATE: July 1984.

# **SUPERIOR OIL**

July 10, 1984

Mr. Mat N. Millenbach  
Area Manager  
U. S. Department of Interior  
Bureau of Land Management  
Caller Service 4104  
Farmington, New Mexico 87499

Re: Surface Use Development Plan  
Proposed Well  
White Mesa Unit #23-42  
1600' FNL, 1050' FEL  
Section 23, T41S, R24E SLM  
San Juan County, Utah

Gentlemen:

We submit the following Application with Plats for permission to drill the referenced well.

1. The existing roads are shown on the attached Plat No. 3. Direction to the location from Montezuma Creek, Utah are as follows:

From the San Juan River Bridge at Montezuma Creek go south on the black top 0.4 miles to the Red Mesa Highway. Go southeast 1.2 miles to a gravel road on the left. Proceed southeasterly on the gravel road 4.5 miles. Turn right past the Superior Oil #6 tank battery. Go southwest 1.5 miles, turn left .6 miles to the location. (Refer to Plat No. 3).

2. An access road approximately 600' long will extend north from the location to an existing road (Refer to Plat No. 3).
3. Location of existing wells within one mile (refer to Plat No. 5).
  - a. Water wells - none.
  - b. Abandoned wells - 3.
  - c. Temporarily abandoned wells -6.
  - d. Disposal wells - none.
  - e. Drilling wells - none.
  - f. Producing wells - 8.
  - g. Shut-in wells - none.
  - h. Injection wells -none.

## **SUPERIOR OIL**

4. There is no existing producing facility owned and controlled by Superior Oil within a one-mile radius. A 11,000' flowline will be laid southwest from the proposed location to the White Mesa Unit 'A' Battery facility. (Refer to Plat No. 4).
5. Location and type of water supply will be from Superior's McElmo Creek Unit fresh water supply wells near the San Juan River (SW 1/4 Sec. 17, T41S, R25E SLM). Water will be trucked to the location over existing roads and access road to be built.
6. Source of construction materials necessary to build the drilling pad will be obtained from the location. If gravel is needed to maintain existing road or to top off the drilling pad it will be trucked from a privately owned gravel pit 0.25 miles west of Montezuma Creek.
7. Methods of handling waste disposal is to collect it in an earthen pit 6' to 8' deep with steep sides and fenced with small mesh wire and located near the mud pit. The reserved mud pit will be located on the south side of the location. When drilling operations are complete the mud pits will be allowed to dry and then backfilled and leveled to the contour of the original landscape. The reserve pit will be fenced on three sides while drilling and on the fourth side as soon as the drilling rig moves out. OSHA approved chemical toilets will be provided and maintained. (Refer to Plat No. 6 & 7).
8. Ancillary facilities. No permanent campsites or airstrips will be constructed. Two small portable trailer houses for Superior's and contractors drilling Supervisory personnel will be on the location while drilling the well. (Refer to Plat No. 6).
9. Wellsite layout. The location and position of all drilling equipment is shown on the attached plat. There is also a plat attached showing the cross section diagram of the drill pad including all cuts and fills. Material from the location will be used for pad elevation. (Refer to Plats No. 6, 7, 8, & 9).
10. Plans for restoration of the surface. Upon completion of drilling operations the site and unused portion of the access road will be restored to the contour of the original landscape and seeded in accordance with the BIA requirements.
11. Surface land is owned by the Navajo Tribe and is used primarily for grazing. Vegetation is sparse desert type ground cover. There are no Indian habitations or artifacts in the immediate vicinity of the access road, flowline or drill site.

## **SUPERIOR OIL**

12. Superior's representatives:

Permitting - Wm. H. Edwards

Construction - C. D. Likes

Drilling - J. E. Gagneaux

Production - D. C. Collins

Mailing address - P. O. Drawer 'G', Cortez, Colorado 81321

Telephone (24 hours) - 303-565-3733

Dirt Contractor - Perry McDonald Construction

P. O. Box 1750, Cortez, Colorado 81321

Telephone - 303-565-3656

Drilling Contractor - not determined at this time.

13. I hereby certify that I, or persons under my direct supervision, have inspected the proposed drill site and access route; that I am familiar with the conditions which presently exist; that the statements made in this plan are, to the best of my knowledge, true and correct; and that the work associated with the operations proposed herein will be performed by the SUPERIOR OIL COMPANY and its contractors and subcontractors in conformity with this plan and the terms and conditions under which it is approved.

Respectfully submitted,

SUPERIOR OIL COMPANY



---

Wm. H. Edwards  
Special Projects Superintendent

WHE/lh

R.24 E.

15

22

23

24

25

26

27

Continental Camp

34

35

36

Oil Well

Drill Hole

Mountain Creek

Oil Well

Drill Hole

Plot No. 1

THE SUPERIOR OIL COMPANY  
PROPOSED WELL SITE  
WHITE MESA UNIT #23-42  
SE/NE SEC.23,T41S,R24E SLM  
SAN JUAN COUNTY, UTAH

THE SUPERIOR OIL COMPANY  
PROPOSED WELL SITE  
WHTIE MESA UNIT #23-42  
SE/NE SEC.23,T41S,R24E SLM  
SAN JUAN COUNTY, UTAH

Center  
Camp


Drill  
Hole at T. 41 S  
T. 42 S

Mountain

Plat No. 1



R.24 E.

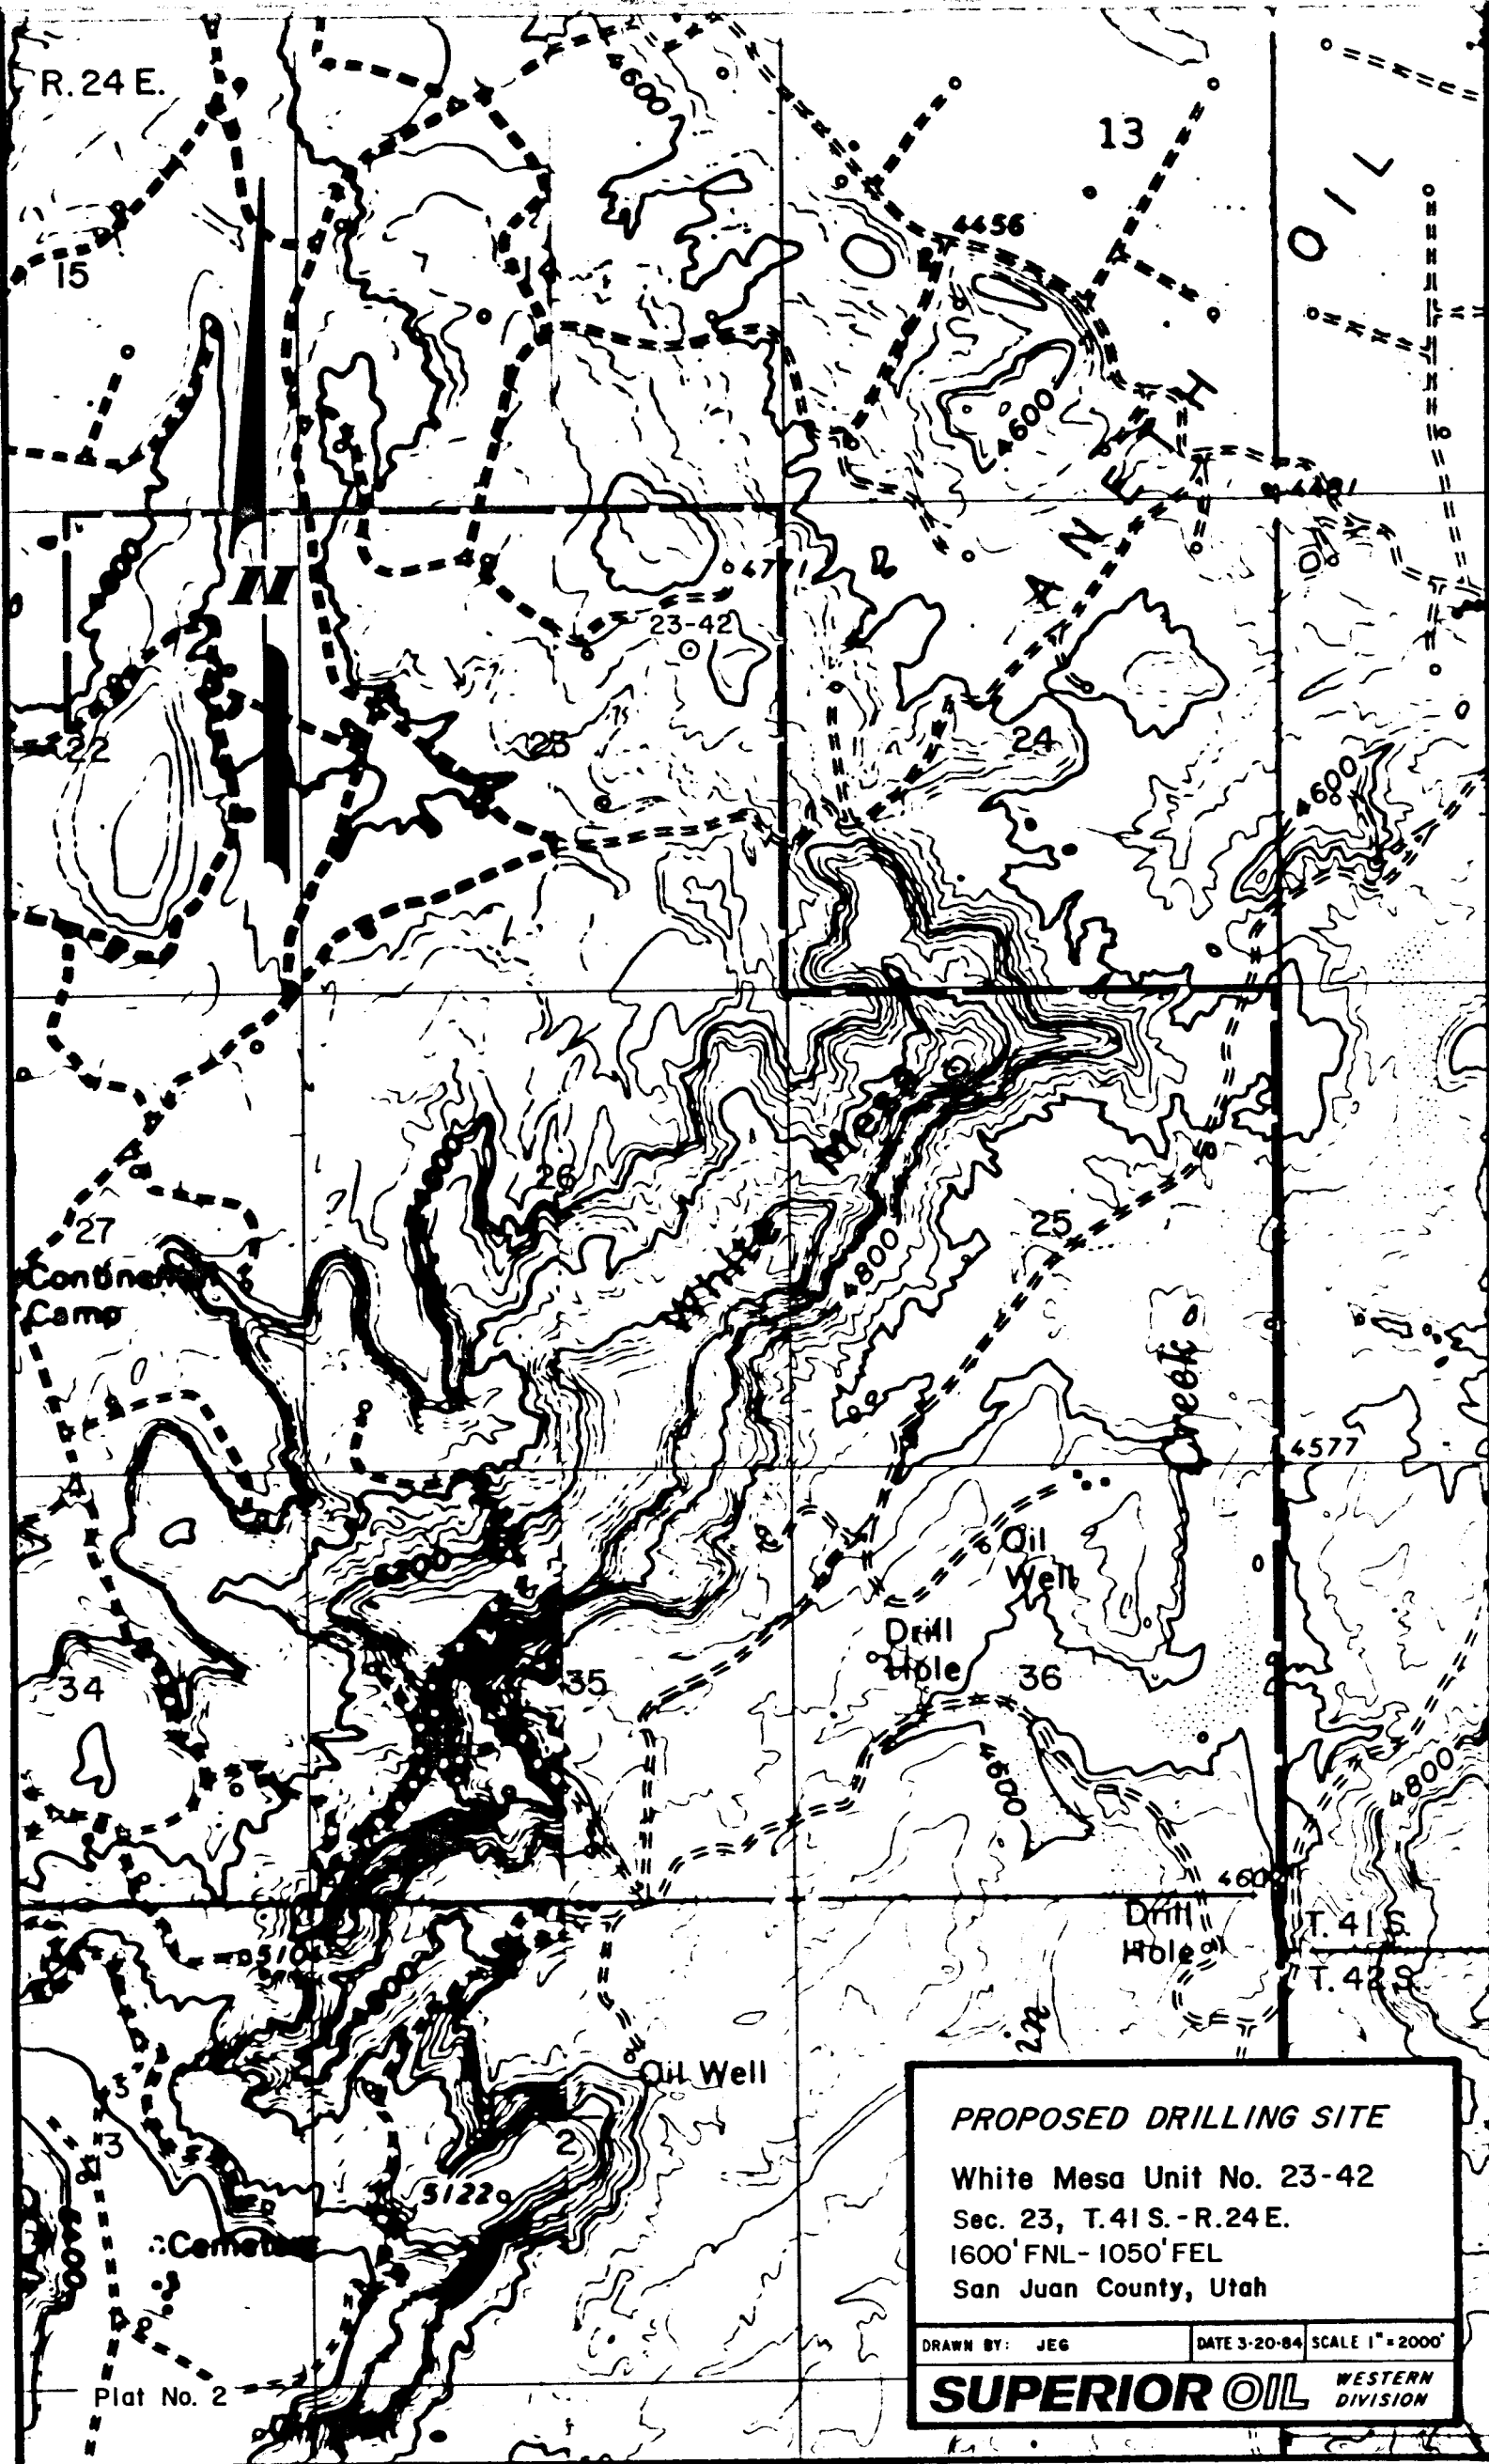

**PROPOSED DRILLING SITE**

White Mesa Unit No. 23-42

Sec. 23, T.41 S. - R.24 E.

1600' FNL - 1050' FEL

San Juan County, Utah


DRAWN BY: JEG

DATE 3-20-84

SCALE 1" = 2000'

**SUPERIOR OIL**

WESTERN  
DIVISION

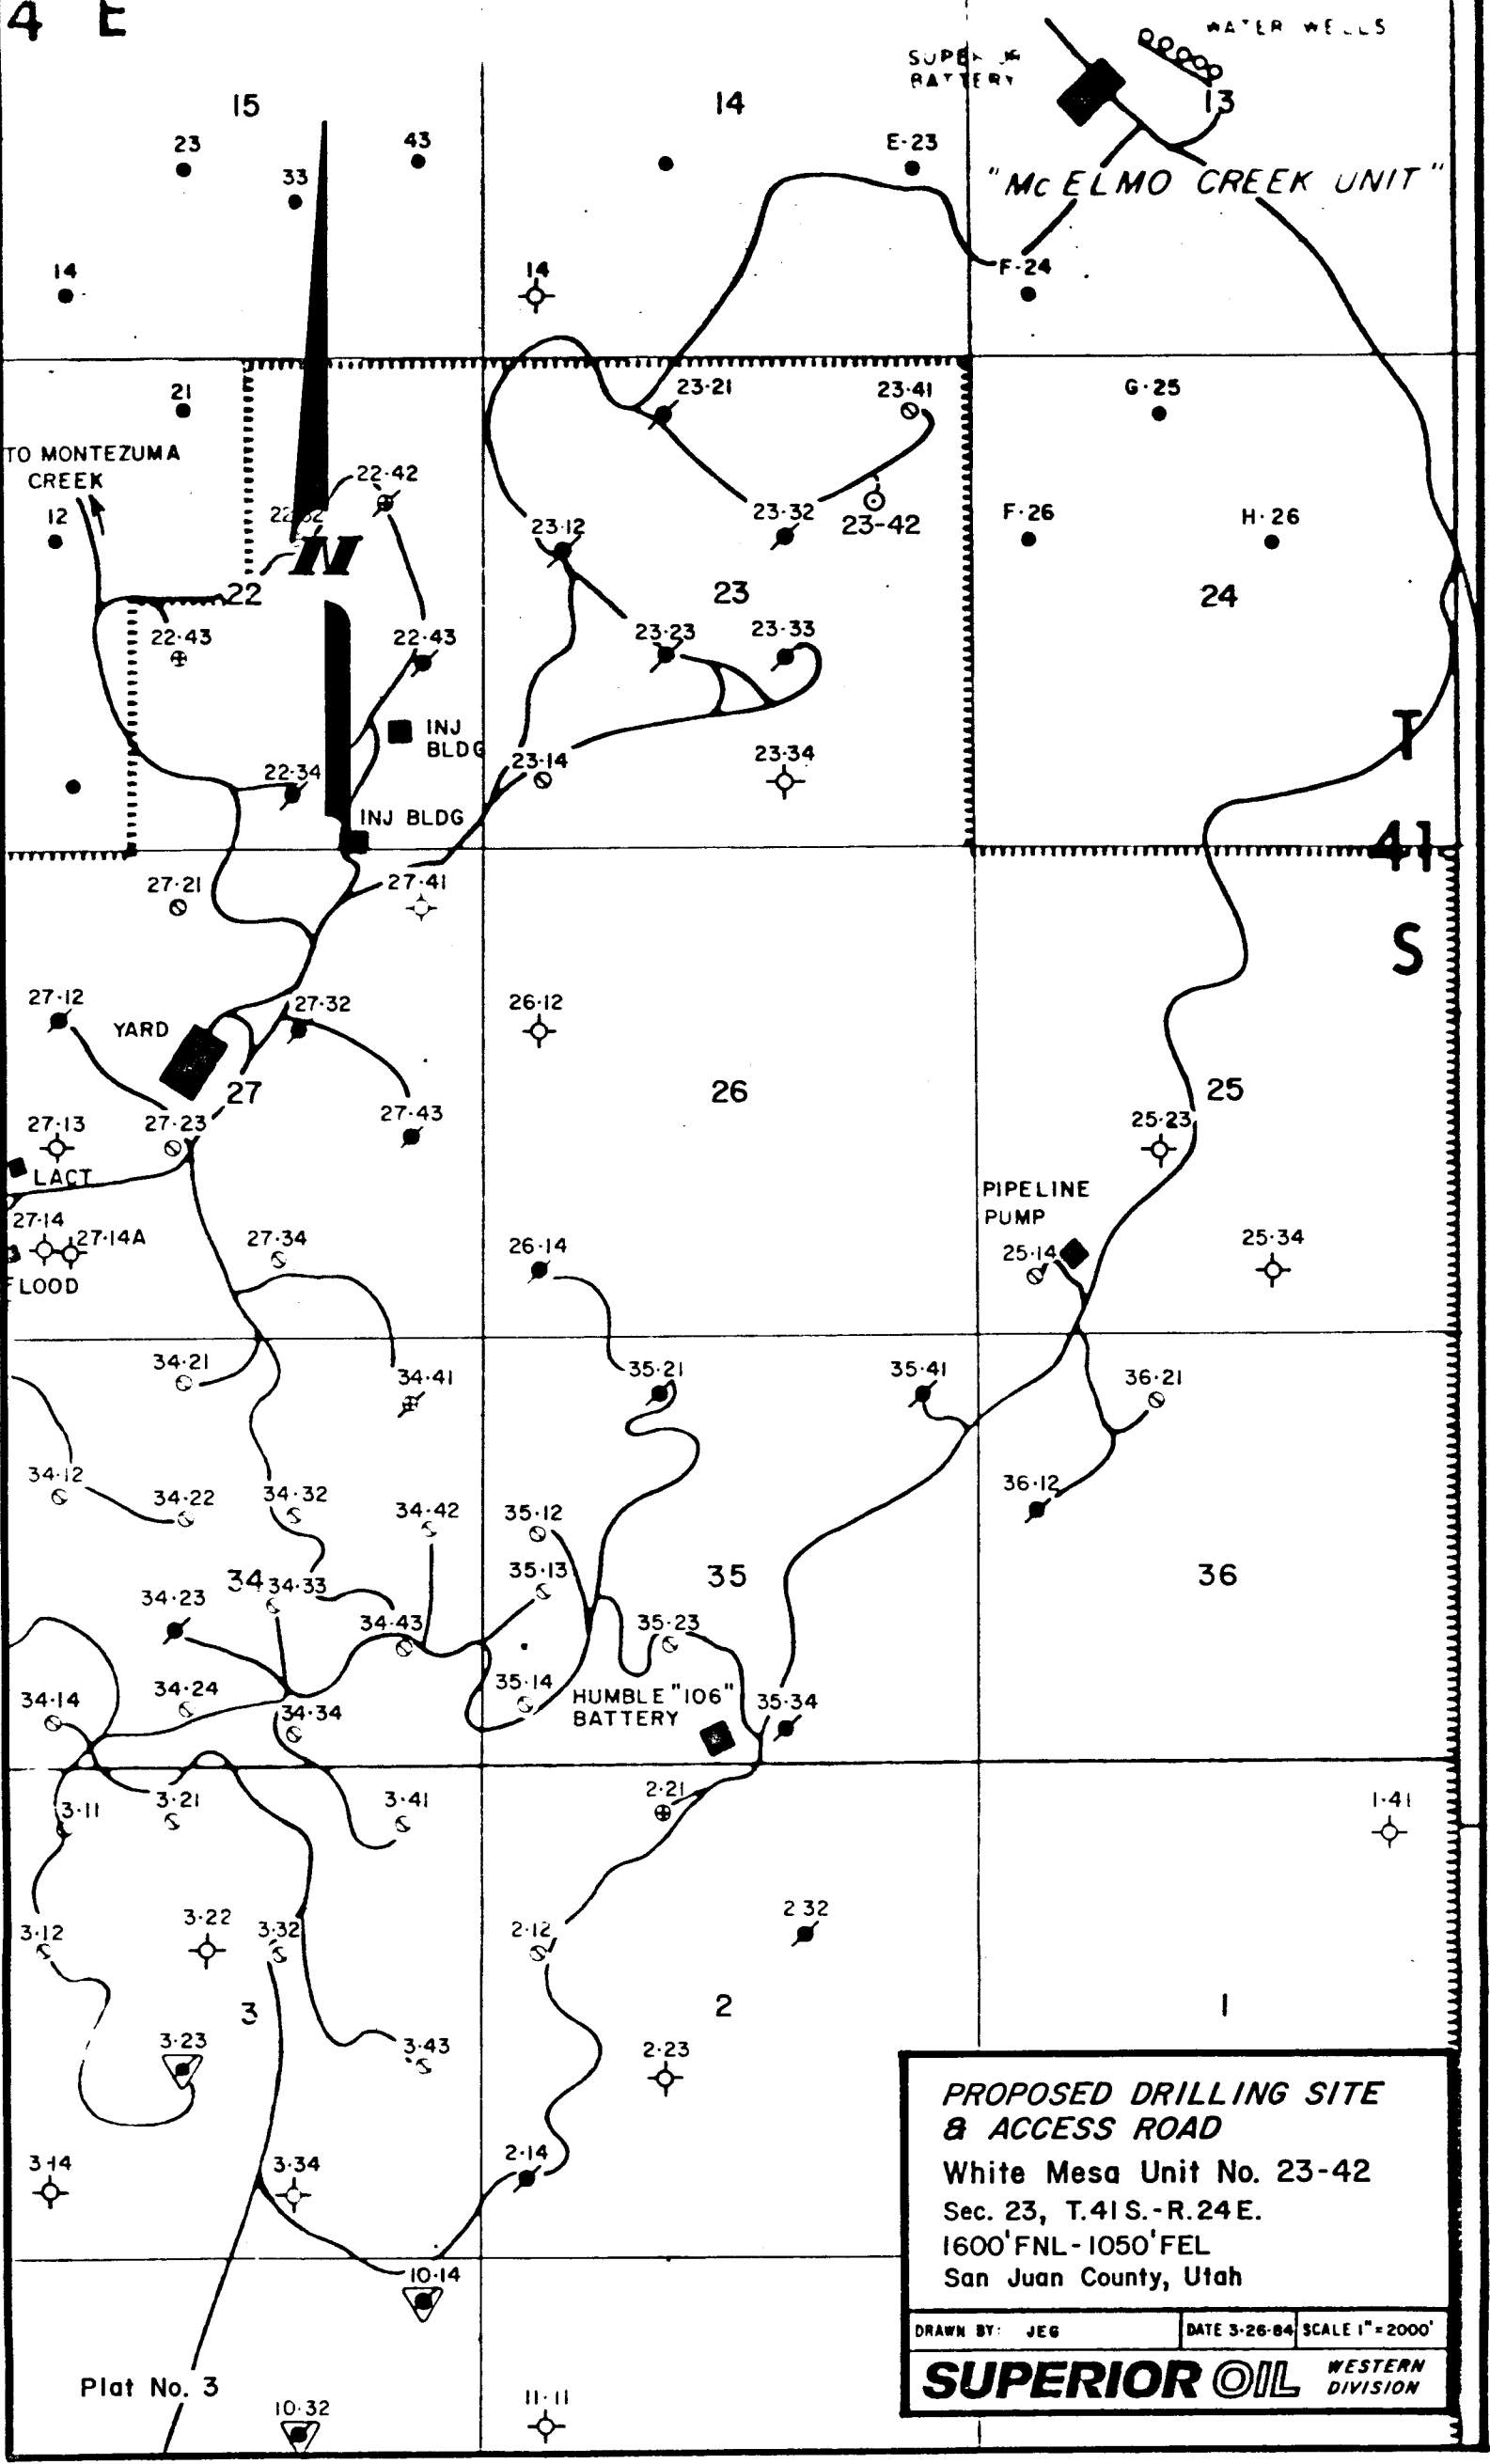

**PROPOSED DRILLING SITE  
& ACCESS ROAD**  
White Mesa Unit No. 23-42  
Sec. 23, T.41S.-R.24E.  
1600' FNL - 1050' FEL  
San Juan County, Utah


DRAWN BY: JEG	DATE 3-26-84	SCALE 1" = 2000'
---------------	--------------	------------------

**SUPERIOR OIL** WESTERN DIVISION

Plat No. 3



4-E

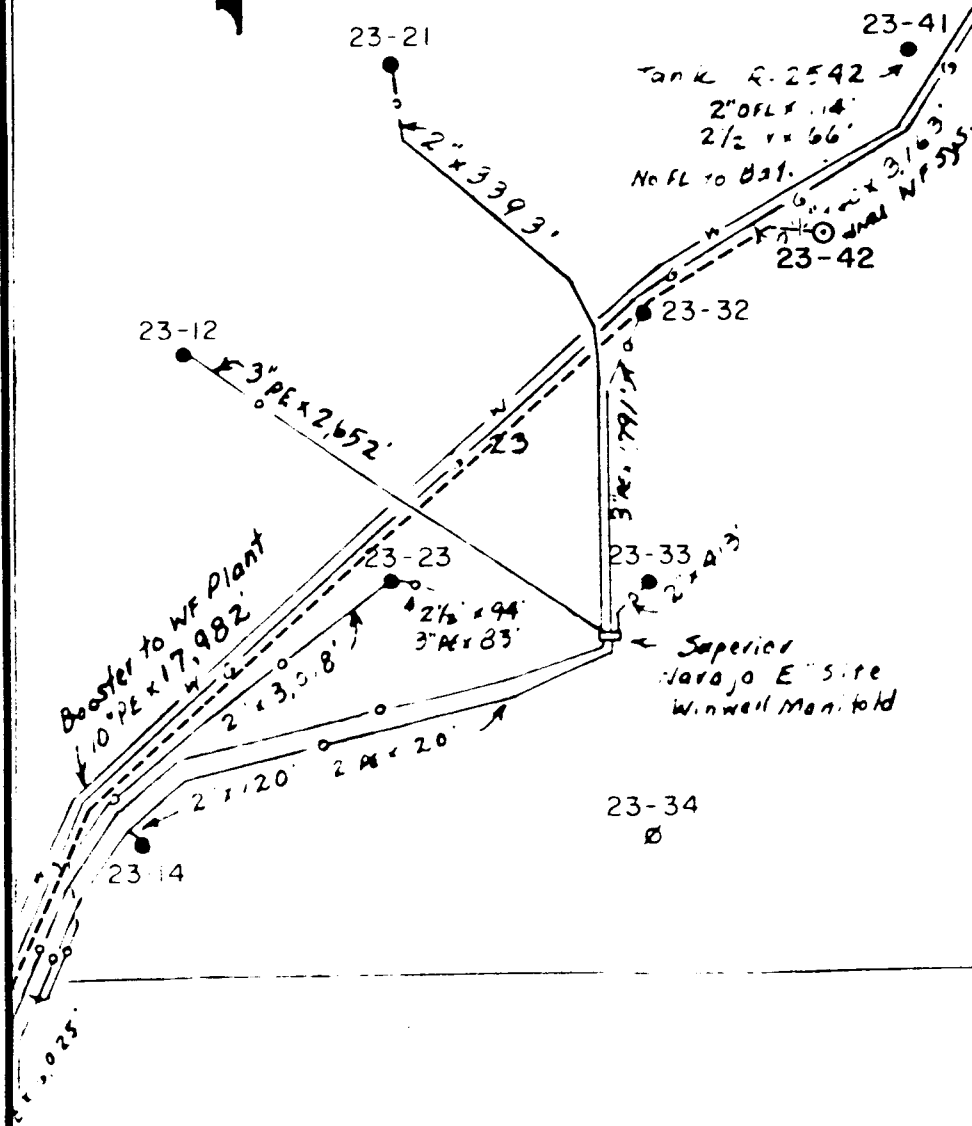

10" PE x 1,740'  
3" PE x 98' NMS to 10"  
4" PE x 195' at 10"  
Cng. NMD W F 5x16

2" LPM's Line  
2" PE x 36' Cng. NMD W F  
3" PE x 423'

Booster Station Cng. NMD W F System  
2" x 17' 6" x 25'  
2" x 25' 6" x 54'  
2 1/2" x 35' 10" x 1.8'  
3" x 24'

Tank R-2542  
2" OFL x 14'  
2 1/2" x 66'  
No FL to 021.  
23-42

Booster to WF Plant  
10" PE x 17,982'

Superior Narajo E Site  
Windmill Manifold

WHITE MESA UNIT  
BOUNDARY

26-12

26

**PROPOSED DRILLING SITE  
& FLOWLINE**  
White Mesa Unit No. 23-42  
Sec. 23, T.41S.-R.24E.  
1600' FNL-1050' FEL  
San Juan County, Utah


DRAWN BY: JEG	DATE 4-17-84	SCALE 1"=1000'
---------------	--------------	----------------

**SUPERIOR OIL** WESTERN DIVISION

Plat No. 4

26-14(P50)

25-14

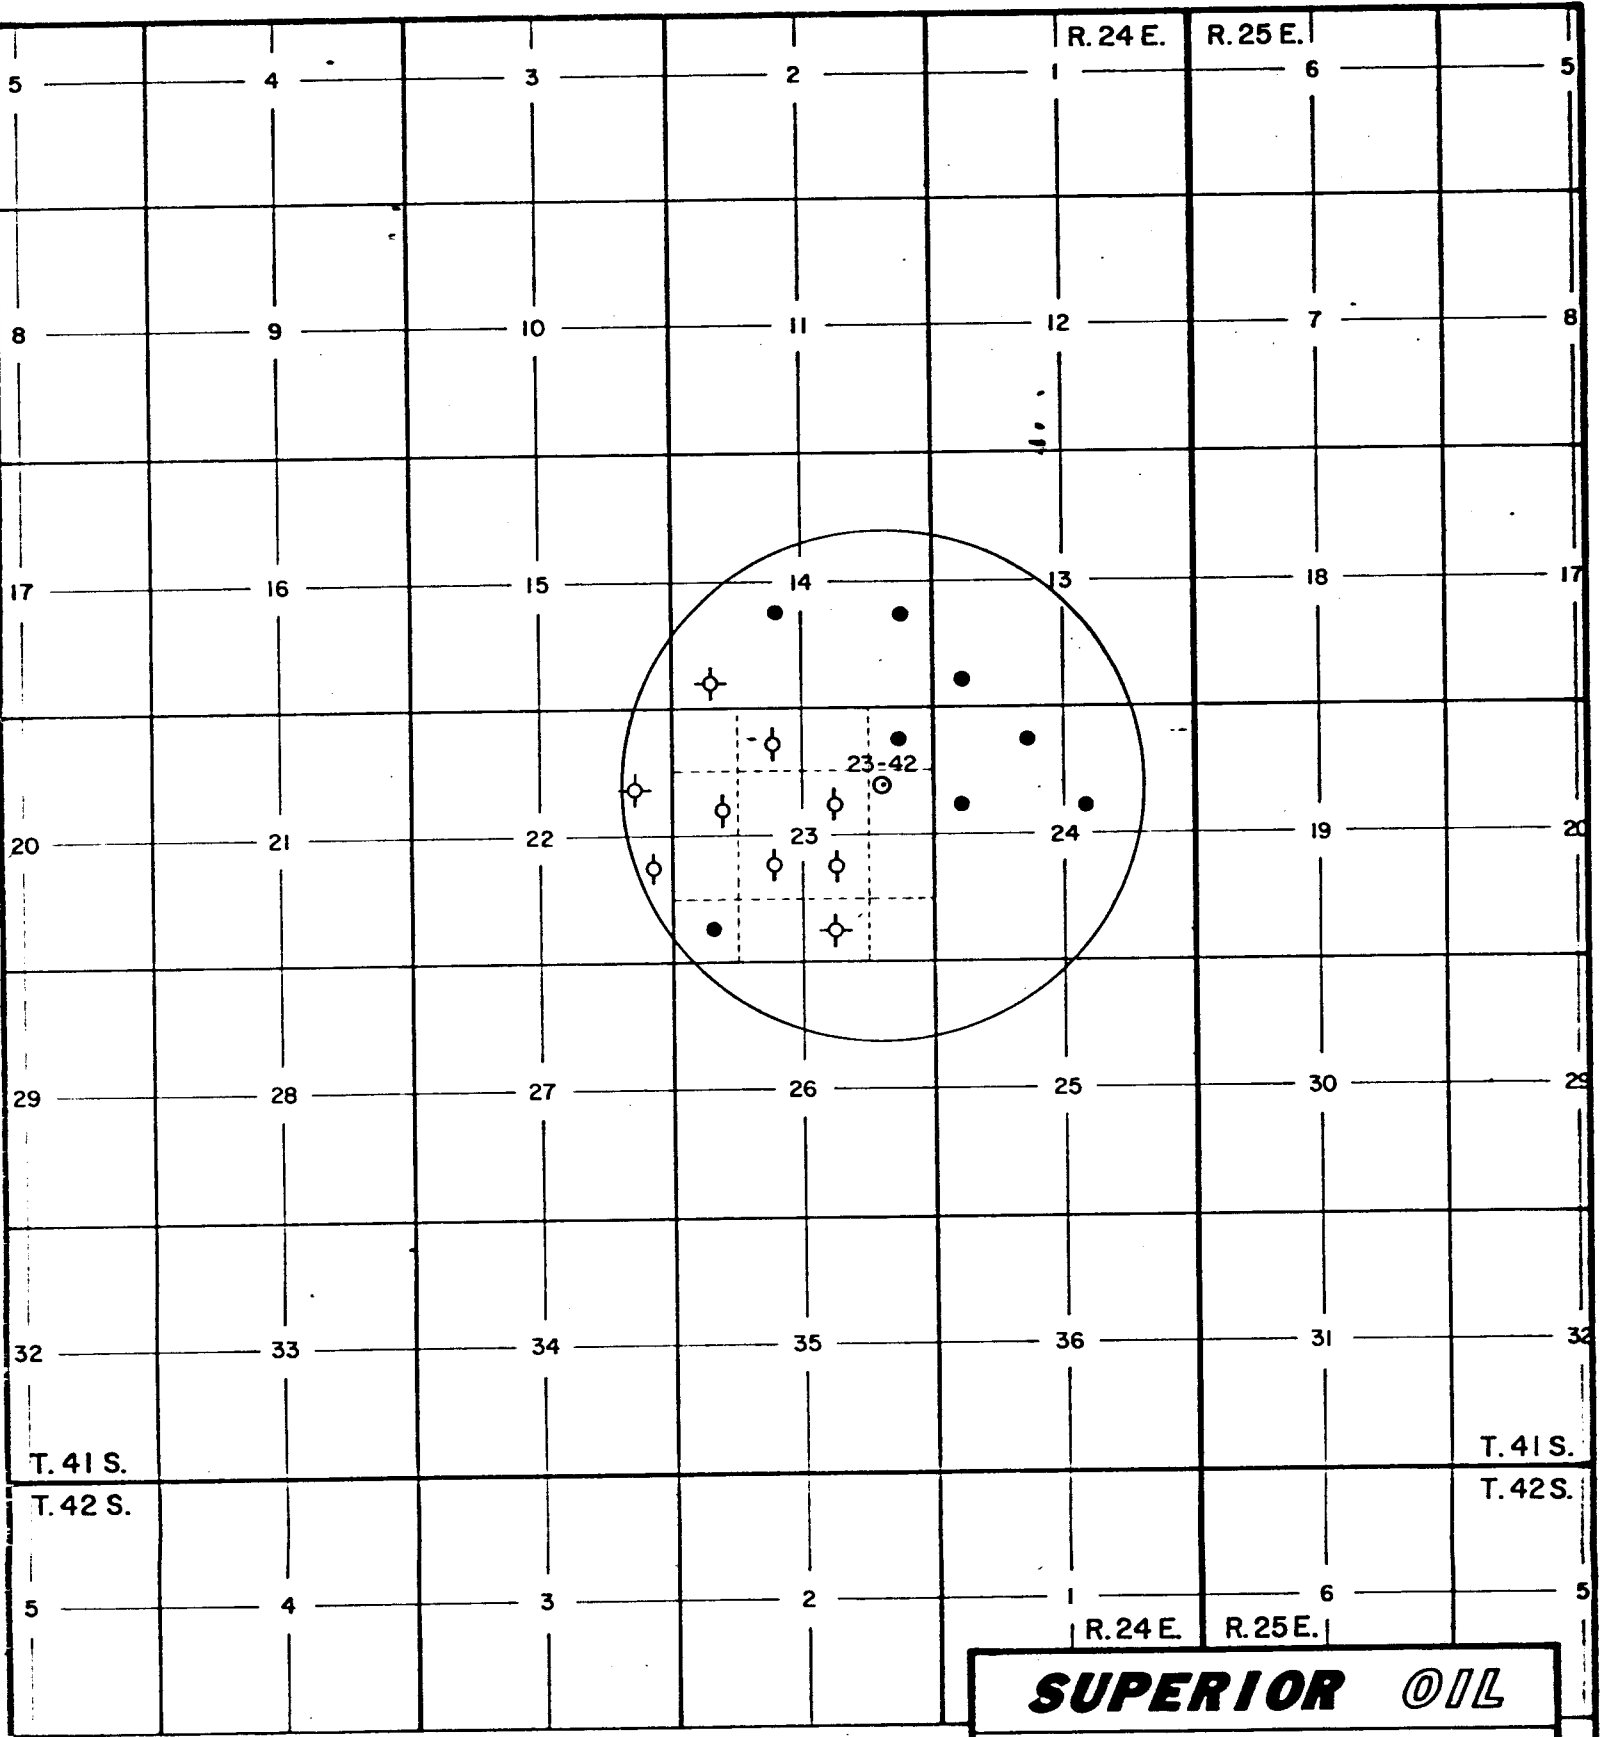


- Proposed Well
- Producing Well
- ☼ Gas Well
- ⊕ Water Injection Well
- ⊖ Temporarily Abandoned
- ⊗ Plugged and Abandoned

Plat No. 5

**SUPERIOR OIL**


EXISTING WELLS  
SURROUNDING  
PROPOSED WELL

By: JEG      Date: 3-26-84

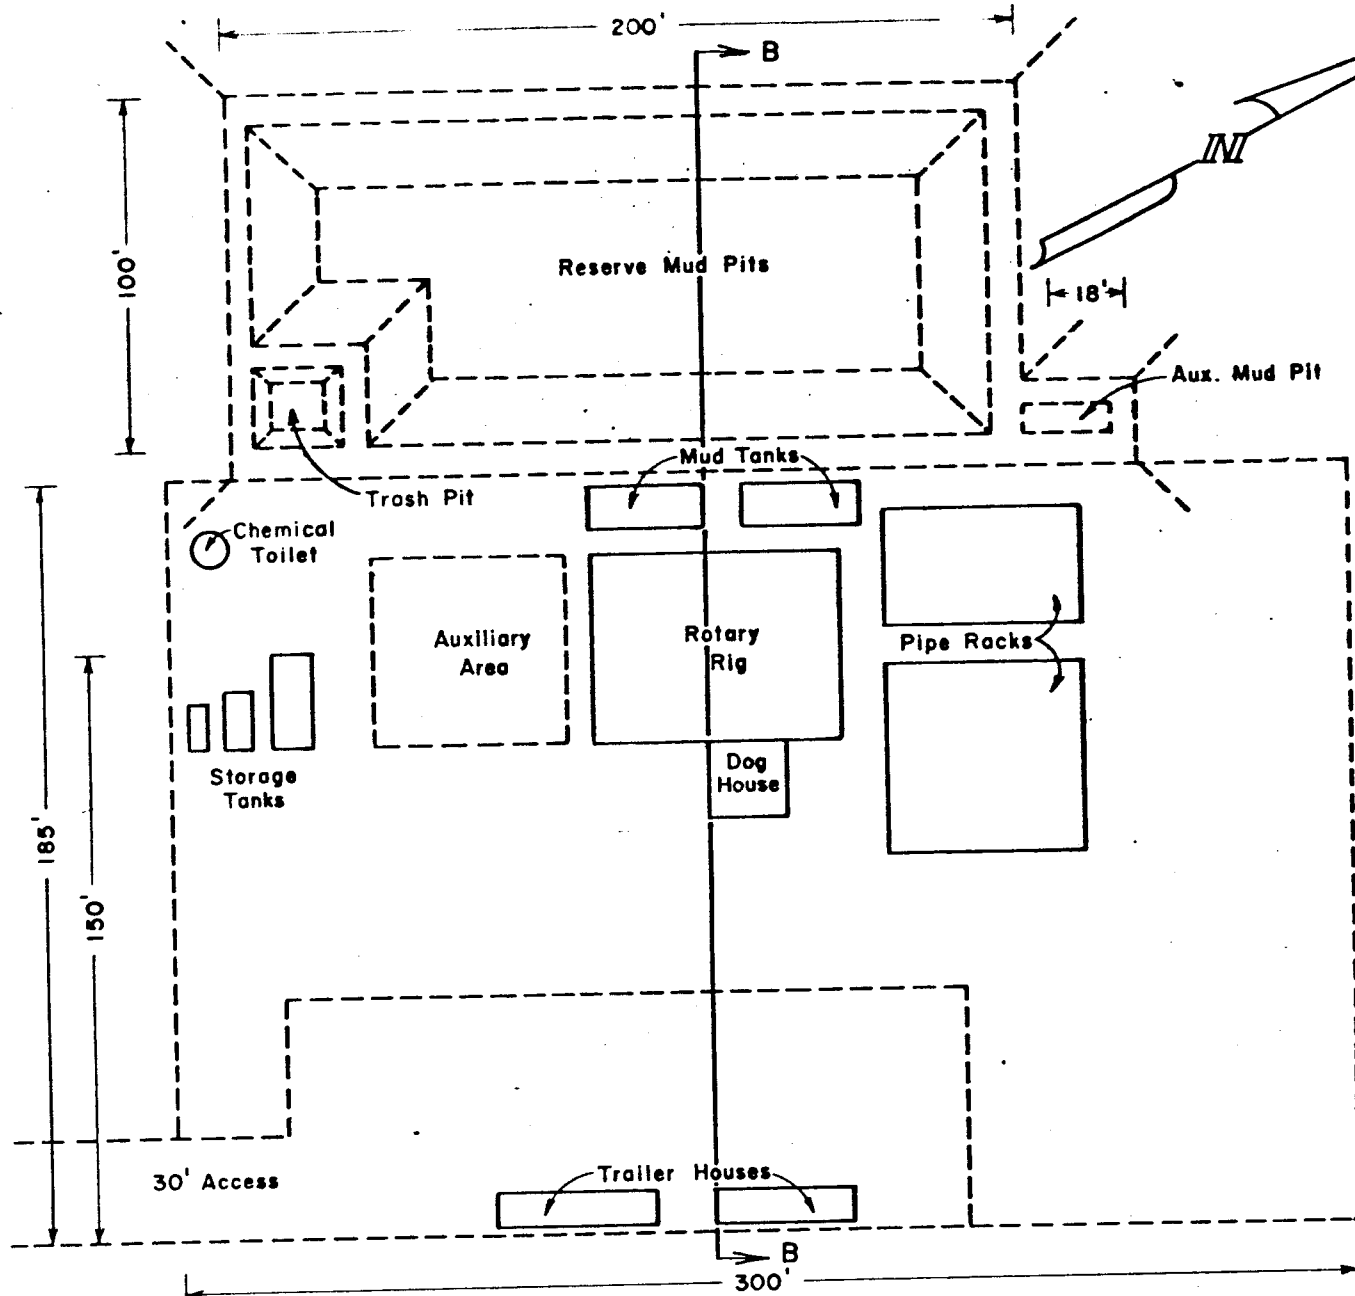

*The Drilling Pad will be graded and compacted, and composed of native materials.*

PROPOSED WELL SITE  
W.M.U. 23-42  
Original Elev. 4771.5'

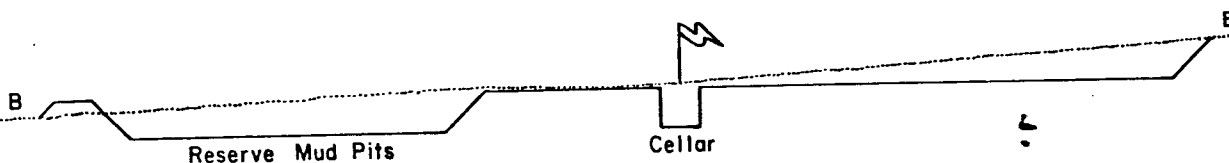


Original Contour  
Reference Point  
Graded Proposal

Plat No. 6

**THE SUPERIOR OIL CO.**  
CORTIZ - CASPER DISTRICT  
ENGINEERING DEPARTMENT  
**RIG LAYOUT & DRILL  
PAD CROSS SECTION**  
WHITE MESA UNIT No. 23-42  
Sec. 23, T. 41 S. - R. 24 E.  
San Juan County, Utah  
BY JES DATE 3-26-84  
SCALE 1" = 80' REVISED


North ref. elev. 4770.69

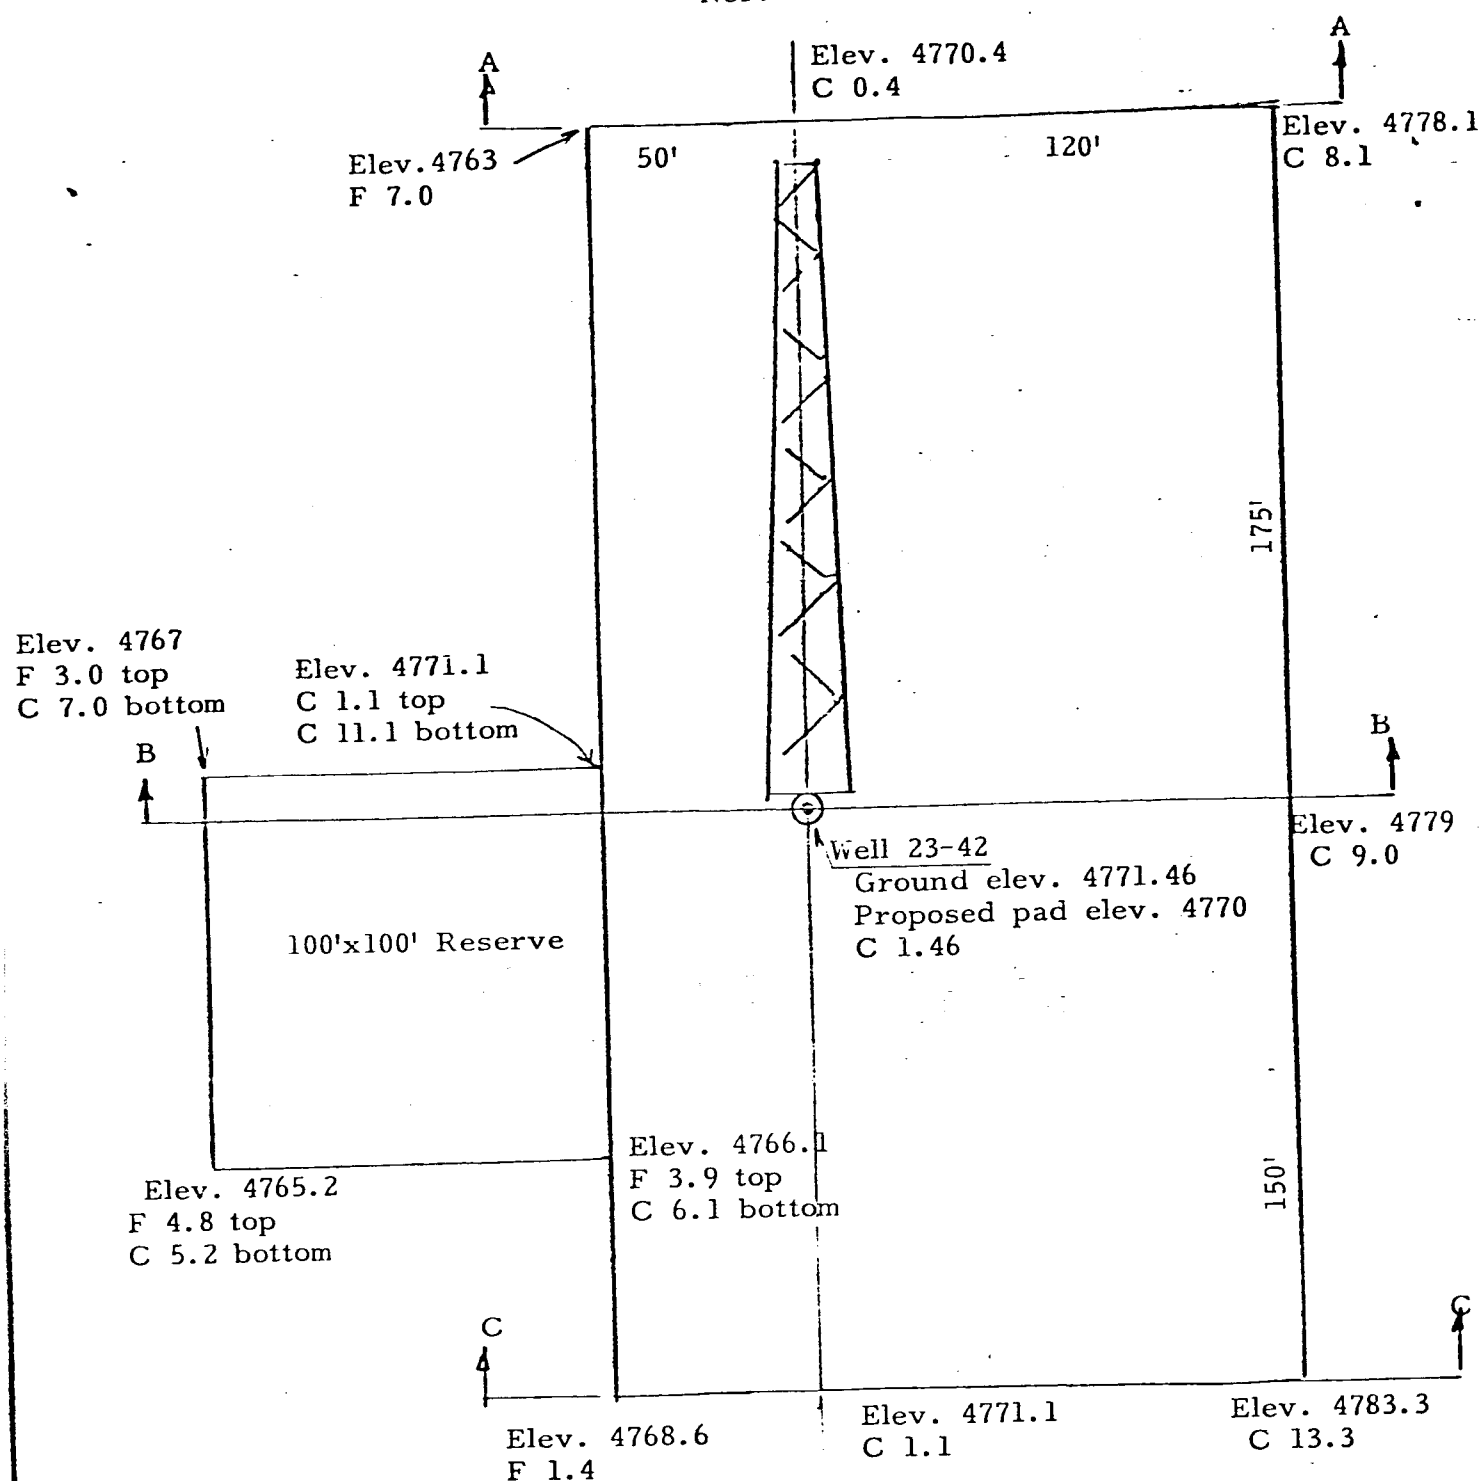

South ref. elev. 4771.61

Scale: 1" = 50'


**THOMAS** Engineering Inc.25 N. Linden  
Cortez, Colorado  
565-4496

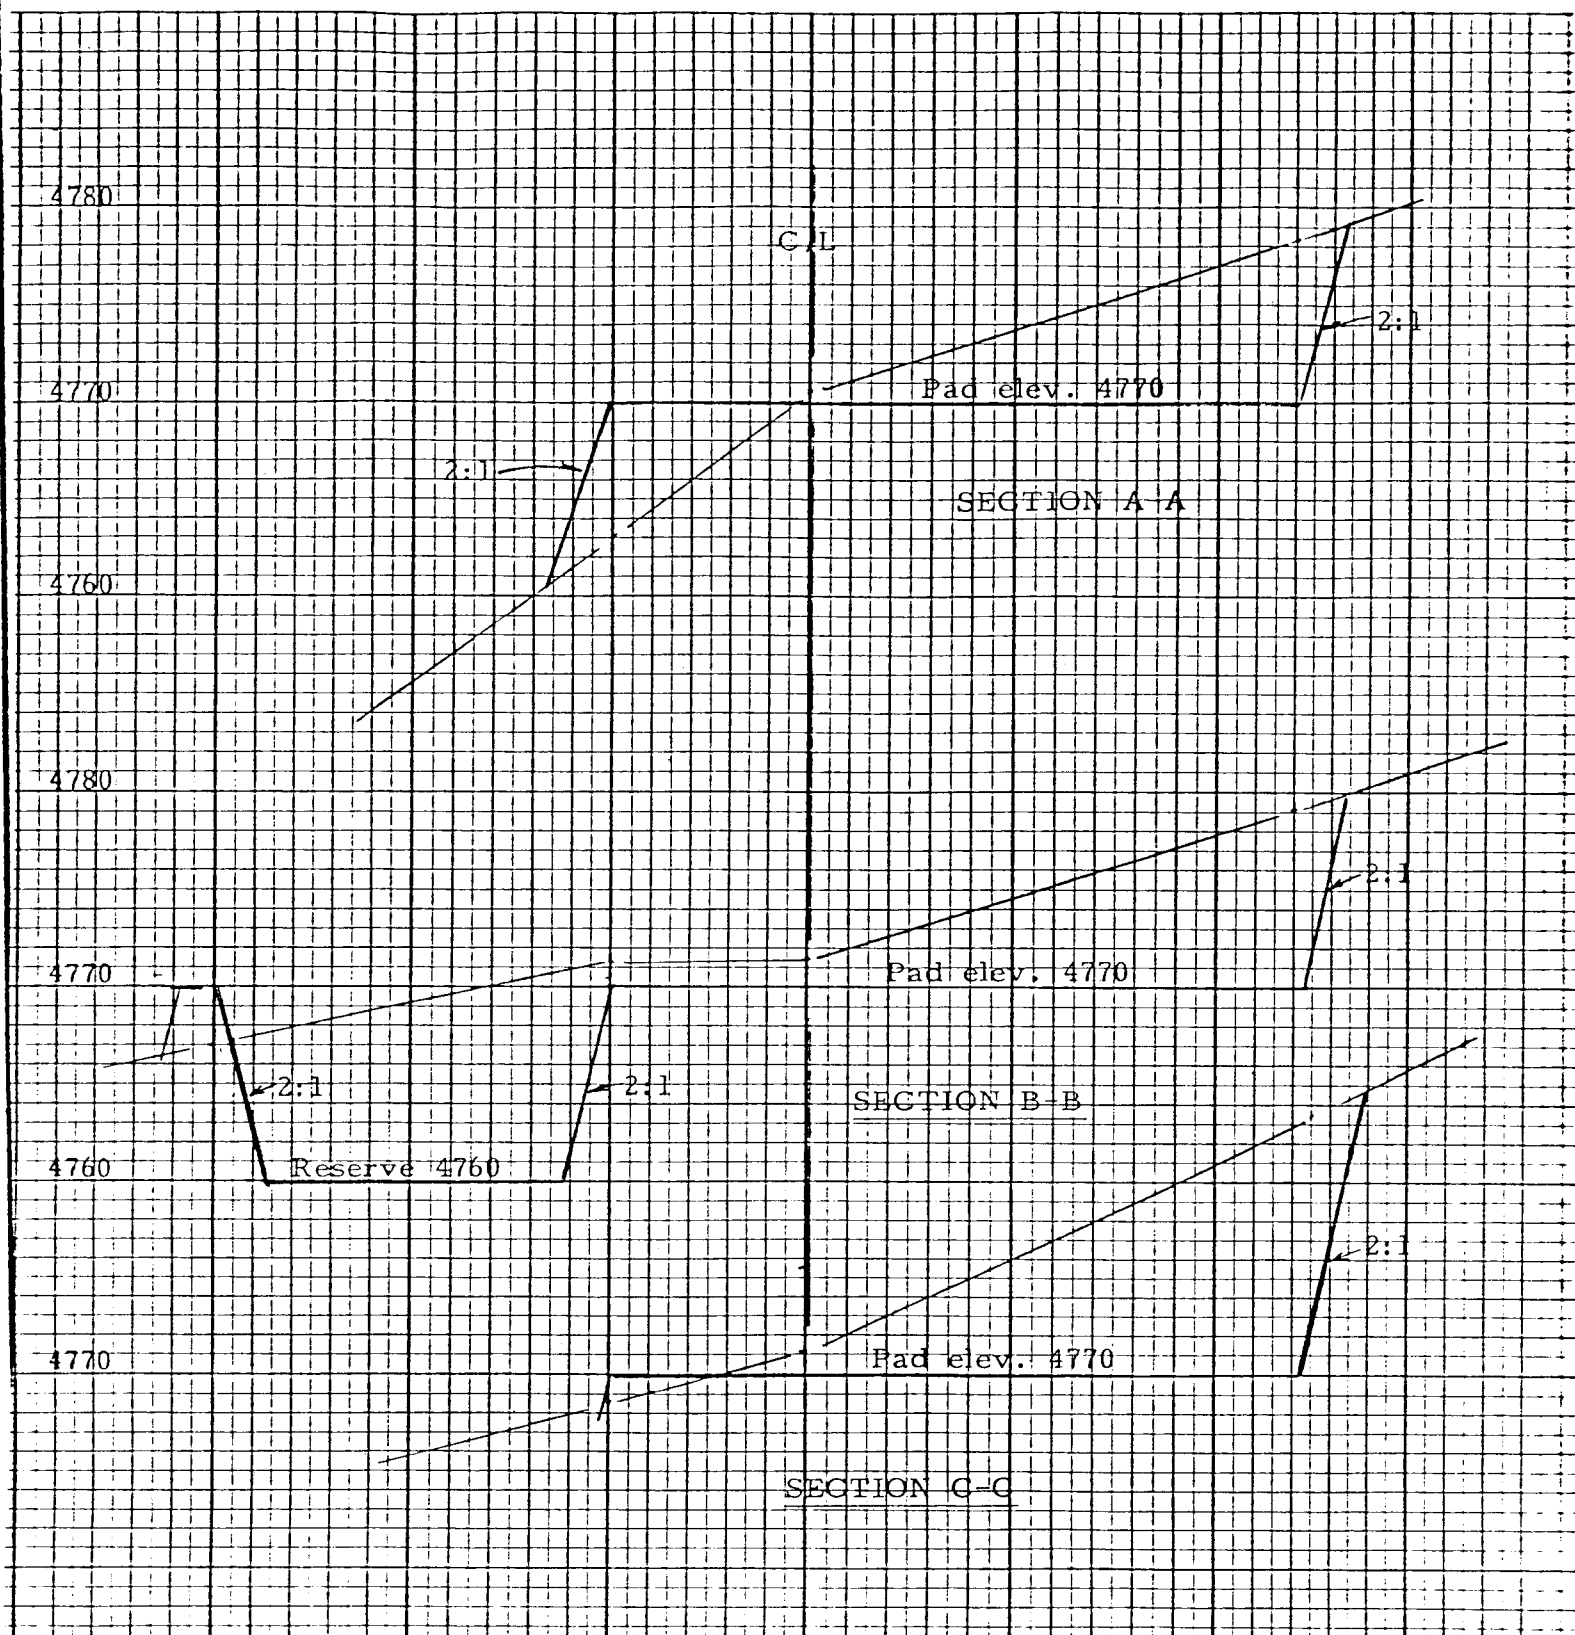


Horizontal scale: 1" = 50'  
Vertical scale: 1" = 10'

**THOMAS** Engineering Inc.

215 N. Linden  
Cortez, Colorado  
565-4496

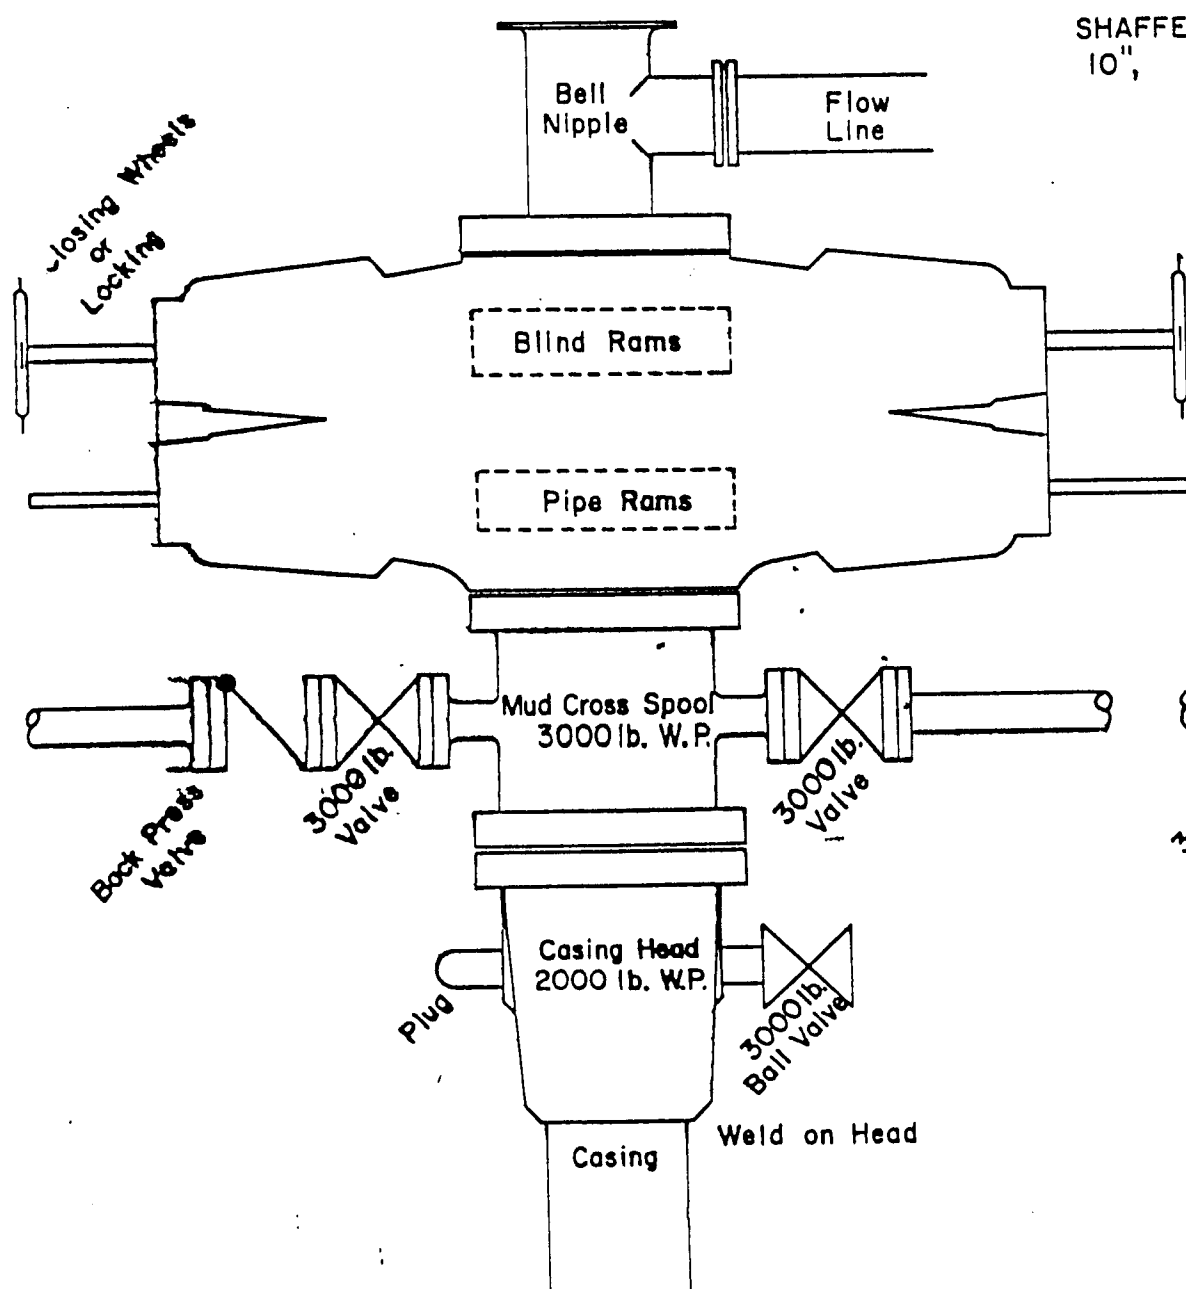

SHAFFER DOUBLE GATE BLOW OUT PREVENTER  
10", 3000 lb. W.P., 6000 lb. Test, Type E

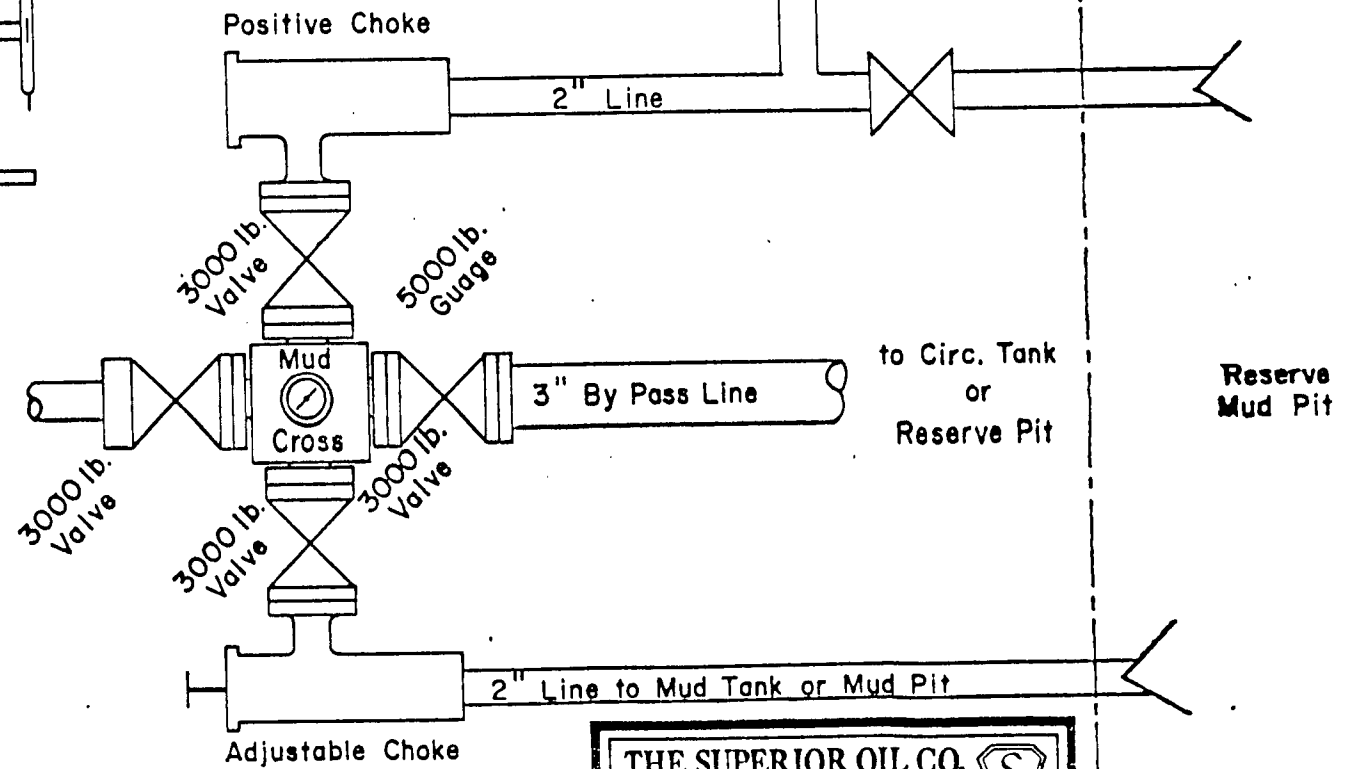

Circulating Tank

to Circ. Tank or Reserve Pit

Reserve Mud Pit

**THE SUPERIOR OIL CO.**

CORTEZ-CASPER DISTRICT  
ENGINEERING DEPARTMENT

**SCHEMATIC DIAGRAM  
OF PRESSURE CONTROL  
EQUIPMENT**

BY JEG      DATE 6/25/78  
SCALE NONE      REVISED



OPERATOR

Superior Oil Co.

DATE

7-21-84

WELL NAME

White Mesa #2342

SEC SENE 23

T

415

R

24E

COUNTY

San Juan

43-037-31043

API NUMBER

Indian

TYPE OF LEASE

POSTING CHECK OFF:

☐

INDEX

☐

HL

☐☐

NID

☐

PI

☐☐

MAP

☐☐

PROCESSING COMMENTS:

Unit Well - on Plan of Development  
Water - #84-09-09

APPROVAL LETTER:

SPACING:

☒

A-3

White Mesa  
UNIT

☐

c-3-a

CAUSE NO. & DATE

☐

c-3-b

☐

c-3-c

SPECIAL LANGUAGE:

☒ RECONCILE WELL NAME AND LOCATION ON APD AGAINST SAME DATA ON PLAT MAP.

☒ AUTHENTICATE LEASE AND OPERATOR INFORMATION

☒ VERIFY ADEQUATE AND PROPER BONDING

☒ AUTHENTICATE IF SITE IS IN A NAMED FIELD, ETC.

☐ APPLY SPACING CONSIDERATION

☐ ORDER \_\_\_\_\_

☒ UNIT White Mesa

☐ c-3-b

☐ c-3-c

☒ CHECK DISTANCE TO NEAREST WELL.

☐ CHECK OUTSTANDING OR OVERDUE REPORTS FOR OPERATOR'S OTHER WELLS.

☒ IF POTASH DESIGNATED AREA, SPECIAL LANGUAGE ON APPROVAL LETTER

☒ IF IN OIL SHALE DESIGNATED AREA, SPECIAL APPROVAL LANGUAGE.

July 25, 1984

Superior Oil Company  
P. O. Drawer "G"  
Cortez, Colorado 81321

RE: Well No. White Mesa Unit 23-42  
SENE Sec. 23, T. 41S, R. 24E  
1600' FNL, 1050' FEL  
San Juan County, Utah

Gentlemen:


Approval to drill the above referenced oil well is hereby granted in accordance with Section 40-6-18, Utah Code Annotated, as amended 1983; and predicated on Rule A-3, General Rules and Regulations and Rules of Practice and Procedure.

In addition, the following actions are necessary to fully comply with this approval:

1. Spudding notification to the Division within 24 hours after drilling operations commence.
2. Submittal to the Division of completed Form OGC-8-X, Report of Water Encountered During Drilling.
3. Prompt notification to the Division should you determine that it is necessary to plug and abandon this well. Notify John R. Baza, Petroleum Engineer, (Office) (801) 533-5771, (Home) 298-7695 or R. J. Firth, Associate Director, (Home) 571-6068.
4. Compliance with the requirements and regulations of Rule C-27, Associated Gas Flaring, General Rules and Regulations, Oil and Gas Conservation.
5. This approval shall expire one (1) year after date of issuance unless substantial and continuous operation is underway or an application for an extension is made prior to the approval expiration date.

The API number assigned to this well is 43-037-31043.

Sincerely,

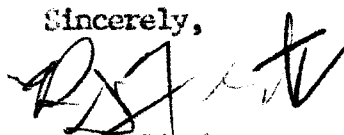

R. J. Firth  
Associate Director, Oil & Gas

RJF/as  
cc: Branch of Fluid Minerals  
Bureau of Indian Affairs

## DIVISION OF OIL, GAS AND MINING

SPUDDING INFORMATION

API #43-037-31043

NAME OF COMPANY: SUPERIOR OIL COMPANYWELL NAME: WHITE MESA UNIT #23-42SECTION SE NE 23 TOWNSHIP 41S RANGE 24E COUNTY San JuanDRILLING CONTRACTOR BaylessRIG # 1SPUDDED: DATE 1-30-85TIME 7:00 AMHow Rotary

DRILLING WILL COMMENCE \_\_\_\_\_

REPORTED BY Beau AndresTELEPHONE # (303) 565-3733DATE 2-4-85 SIGNED JRB

UNITED STATES  
DEPARTMENT OF THE INTERIOR  
BUREAU OF LAND MANAGEMENT

SUBMIT IN TRIPL  
(Other instructions  
reverse side)

Form approved.  
Budget Bureau No. 1004-0135  
Expires August 31, 1985

SUNDRY NOTICES AND REPORTS ON WELLS

(Do not use this form for proposals to drill or to deepen or plug back to a different reservoir.  
Use "APPLICATION FOR PERMIT—" for such proposals.)

5. LEASE DESIGNATION AND SERIAL NO.

14-20-603-370B

6. IF INDIAN, ALLOTTEE OR TRIBE NAME

NAVAJO

7. UNIT AGREEMENT NAME

WHITE MESA

8. FARM OR LEASE NAME

9. WELL NO.

#23-42

10. FIELD AND POOL, OR WILDCAT

GREATER ANETH

11. SEC., T., R., M., OR BLK. AND  
SURVEY OR AREA

SEC 23, T4S, R24E, SLM

12. COUNTY OR PARISH

SAN JUAN

13. STATE

UTAH

OIL WELL ☒ GAS WELL ☐ OTHER ☐

2. NAME OF OPERATOR

SUPERIOR OIL COMPANY

3. ADDRESS OF OPERATOR

P.O. DRAWER 'G' CORTIZ COLORADO 81321

4. LOCATION OF WELL (Report location clearly and in accordance with any State requirements.\*  
See also space 17 below.)

At surface  
1600' FNL, 1050' FEL SENE SEC 23

14. PERMIT NO.

15. ELEVATIONS (Show whether DF, RT, GR, etc.)

16. Check Appropriate Box To Indicate Nature of Notice, Report, or Other Data

NOTICE OF INTENTION TO:

TEST WATER SHUT-OFF


PULL OR ALTER CASING


FRACTURE TREAT

MULTIPLE COMPLETE

SHOOT OR ACIDIZE

ABANDON\*

REPAIR WELL

CHANGE PLANS

(Other)

SUBSEQUENT REPORT OF:

WATER SHUT-OFF


FRACTURE TREATMENT

REPAIRING WELL


SHOOTING OR ACIDIZING

ALTERING CASING

(Other) FIRST SALEABLE OIL

ABANDONMENT\*

(NOTE: Report results of multiple completion on Well Completion or Recompletion Report and Log form.)

17. DESCRIBE PROPOSED OR COMPLETED OPERATIONS (Clearly state all pertinent details, and give pertinent dates, including estimated date of starting any proposed work. If well is directionally drilled, give subsurface locations and measured and true vertical depths for all markers and zones pertinent to this work.)\*

4-11-85: SUPERIOR OIL CO. FIRST PRODUCED SALEABLE OIL FROM THE SUBJECT WELL.

RECEIVED

APR 22 1985

DIVISION  
GAS & MIN

18. I hereby certify that the foregoing is true and correct

SIGNED

James S. Andrew

TITLE

ENGINEER

DATE

4-17-85

(This space for Federal or State office use)

APPROVED BY

TITLE

DATE

CONDITIONS OF APPROVAL, IF ANY:

\*See Instructions on Reverse Side

UNITED STATES  
DEPARTMENT OF THE INTERIOR  
BUREAU OF LAND MANAGEMENT

SUBMIT IN DUPLICATE

(See other instructions on reverse side)

Form approved.  
Budget Bureau No. 1004-0137  
Expires August 31, 1985

WELL COMPLETION OR RECOMPLETION REPORT AND LOG \*

1a. TYPE OF WELL: OIL WELL ☒ GAS WELL ☐ DRY ☐ Other ☐

b. TYPE OF COMPLETION:

NEW WELL ☒ WORK OVER ☐ DEEP-EN ☐ PLUG BACK ☐ DIFF. RESVR. ☐ Other ☐

2. NAME OF OPERATOR

Superior Oil Company

3. ADDRESS OF OPERATOR

P.O. Drawer "G", Cortez, CO. 81321

4. LOCATION OF WELL (Report location clearly and in accordance with any State requirements)\*

At surface 1050' FEL & 1600' FNL Sec. 23-T41S-R24W

At top prod. interval reported below Same

At total depth Same

14. PERMIT NO.

DATE ISSUED

43-037-31043 | 7-25-84

15. DATE SPUDDED 1-29-85 16. DATE T.D. REACHED 2-11-85 17. DATE COMPL. (Ready to prod.) 3-28-85 18. ELEVATIONS (DF, RKB, RT, GR, ETC.)\* KB: 4784'; GL: 4770' 19. ELEV. CASINGHEAD 4771'

20. TOTAL DEPTH, MD & TVD 5781' 21. PLUG, BACK T.D., MD & TVD 5682' 22. IF MULTIPLE COMPL., HOW MANY\* Single 23. INTERVALS DRILLED BY → 0-5781' 24. PRODUCING INTERVAL(S), OF THIS COMPLETION—TOP, BOTTOM, NAME (MD AND TVD)\* Desert Creek Zone I 5628'-5671' 25. WAS DIRECTIONAL SURVEY MADE Yes

26. TYPE ELECTRIC AND OTHER LOGS RUN

DIL/SP/GR/Cal, Microlog, CNL/FDC/NGT, GR/CCL/CBL/VDL

27. WAS WELL CORRED

No

28. CASING RECORD (Report all strings set in well)

CASING SIZE	WEIGHT, LB./FT.	DEPTH SET (MD)	HOLE SIZE	CEMENTING RECORD	AMOUNT PULLED
13-3/8"	54.5	125'	17-1/2"	150 SX (175 cu. ft.) to surf.	-
9-5/8"	36#	1543'	12-1/4"	700 SX (1022 cu. ft.) to surf.	-
7"	23#	5777'	8-3/4"	300 SX (342 cu. ft.) TOC	4540' -

29. LINER RECORD

SIZE	TOP (MD)	BOTTOM (MD)	SACKS CEMENT*	SCREEN (MD)	SIZE	DEPTH SET (MD)	PACKER SET (MD)

30. TUBING RECORD

31. PERFORATION RECORD (Interval, size and number)

5687-5692', 5701-5704' 2 JSPF  
5628-5633', 5643-5647', 5649-5667',  
5669-5671' 2 JSPF

32. ACID, SHOT, FRACTURE, CEMENT SQUEEZE, ETC.

DEPTH INTERVAL (MD)	AMOUNT AND KIND OF MATERIAL USED
5687-5704'	Sq. with 100 SX Class "B" Cmt
5628-5671'	3000 gal 28% acid + additives + nitrogen

33. PRODUCTION

DATE FIRST PRODUCTION		PRODUCTION METHOD (Flowing, gas lift, pumping—size and type of pump)				WELL STATUS (Producing or shut-in)	
4-13-85		Pumping - 2-1/2 x 1-1/4 x 18' Sucker Rod Pump				Producing	
DATE OF TEST	HOURS TESTED	CHOKE SIZE	PROD'N. FOR TEST PERIOD	OIL—BBL.	GAS—MCF.	WATER—BBL.	GAS-OIL RATIO
4-13-85	24	-	→	6	2	12	333
FLOW. TUBING PRESS.	CASING PRESSURE	CALCULATED 24-HOUR RATE	OIL—BBL.	GAS—MCF.	WATER—BBL.	OIL GRAVITY-API (CORR.)	
-	30	→	6	2	12	40.5	

34. DISPOSITION OF GAS (Sold, used for fuel, vented, etc.)

Sold

TEST WITNESSED BY

D. Clemenson

35. LIST OF ATTACHMENTS

36. I hereby certify that the foregoing and attached information is complete and correct as determined from all available records

Mobil Oil Corporation - Agent for Superior Oil

SIGNED

TITLE

DATE 7-30-85

\*(See Instructions and Spaces for Additional Data on Reverse Side)

Title 18 U.S.C. Section 1001, makes it a crime for any person knowingly and willfully to make to any department or agency of the United States any false, fictitious or fraudulent statements or representations as to any matter within its jurisdiction.

RECEIVED  
AUG 08 1985  
DIVISION OF OIL  
& GAS MINING

37. SUMMARY OF POROUS ZONES: (Show all important zones of porosity and contents thereof; cored intervals; and all drill-stem, tests, including depth interval tested, cushion used, time tool open, flowing and shut-in pressures, and recoveries):

FORMATION	TOP	BOTTOM	DESCRIPTION, CONTENTS, ETC.	GEOLOGIC MARKERS		
				NAME	MEAS. DEPTH	TRUE VERT. DEPTH
Desert Creek	5643	5723	Limestone, Dolomite, Anhydrite	Dakota Chinle De Chelly Organ Rock Hermosa Upper Ismay Lower Ismay Gothic Desert Creek Chimney Rock	Surface 1541' 2584' 2841' 4572' 5415' 5528' 5568' 5586' 5734'	

38.

UNITED STATES  
DEPARTMENT OF THE INTERIOR  
BUREAU OF LAND MANAGEMENT

SUBMIT IN TRIP!  
(Other instructions  
verse side)

TE-  
FE-

Form approved.  
Budget Bureau No. 1004-0135  
Expires August 31, 1985

5. LEASE DESIGNATION AND SERIAL NO.

14-20-603-3708

6. IF INDIAN, ALLOTTEE OR TRIBE NAME

NAVAJO

7. UNIT AGREEMENT NAME

WHITE MESA UNIT

8. FARM OR LEASE NAME

WHITE MESA

9. WELL NO.

23-42

10. FIELD AND POOL, OR WILDCAT

GREATER ANETH

11. SEC., T., R., M., OR BLK. AND  
SURVEY OR AREA

Sec. 23, T41S, R24E, SLM

12. COUNTY OR PARISH

SAN JUAN

13. STATE

UTAH

**SUNDRY NOTICES AND REPORTS ON WELLS**  
(Do not use this form for proposals to drill or to deepen or plug back to a different reservoir.  
Use "APPLICATION FOR PERMIT—" for such proposals.)

1. ☐ OIL WELL ☐ GAS WELL ☐ OTHER **CATHODIC PROTECTION**

2. NAME OF OPERATOR  
**SUPERIOR OIL COMPANY, through its Agent, MOBIL OIL CORP.**

3. ADDRESS OF OPERATOR  
**P. O. DRAWER 'G', CORTEZ, COLORADO 81320**

4. LOCATION OF WELL (Report location clearly and in accordance with any State requirements.  
See also space 17 below.)  
At surface

**1600' FNL, 1050' FEL, SENE Sec. 23**

14. PERMIT NO.

**43-037-31043**

15. ELEVATIONS (Show whether DF, RT, or L)

**4771 GL**

16. Check Appropriate Box To Indicate Nature of Notice, Report, or Other Data

NOTICE OF INTENTION TO:

TEST WATER SHUT-OFF

PULL OR ALTER CASING

FRACTURE TREAT

MULTIPLE COMPLETE

SHOOT OR ACIDIZE

ABANDON\*

REPAIR WELL

CHANGE PLANS

(Other:)

SUBSEQUENT REPORT OF:

WATER SHUT-OFF

REPAIRING WELL

FRACTURE TREATMENT

ALTERING CASING

SHOOTING OR ACIDIZING

ABANDONMENT\*

(Other)

(NOTE: Report results of multiple completion on Well  
Completion or Recompletion Report and Log form.)

17. DESCRIBE PROPOSED WORK. If well is directionally drilled, give subsurface locations and measured and true vertical depths for all markers and zones pertinent to this work.\*

To maximize effective corrosion control of metallic piping and structures down hole and above ground, Mobil Oil Corporation, Agent for Superior Oil Company, proposes to construct an electrified cathodic protection system consisting of a subsurface graphite anode bed connected to an above ground rectifier which has a lead connected to the well casing.

The construction will consist of a trench, 140' long, 6' deep and 2' wide in the old reserve pit area of the well location. All construction will be confined to existing disturbed area of well location. Existing electrical power to the well will be used for this cathodic protection system.

The construction area has previously been cleared archaeologically by the Bureau of Indian Affairs per clearance number BIA-DCA-84-334, dated August 30, 1984

18. I hereby certify that the foregoing is true and correct

SIGNED

*Chad J. Benally*

TITLE **Sr. Environmental Coordinator**

DATE **08-30-85**

*C. J. Benally*

(This space for Federal or State office use)

APPROVED BY

TITLE

DATE

CONDITIONS OF APPROVAL, IF ANY:

\*See Instructions on Reverse Side



WESTERN REGULATORY WELL COMPLIANCE DATA FILE (PAGE 1 OF 2)  
 FOR THE CORTEZ SUPERVISOR AREA  
 FOR THE GREATER ANETH FIELD 05/13/86

PROPERTY NAME	WELL NAME	COUNTY	STATE	SEC	TWNSHP	RNG	WELL TYPE	S T A P I N U M B E R	FEDERAL LEASE NUMBER	STATE NUMBER	UNIT NUMBER
WHITE MESA	10-32	SAN JUAN	UT	SW	NE	10-42S-24E	PROD	SI	43-037-15372	14-20-603-410	96-004193
	10-41	SAN JUAN	UT	NE	NE	10-42S-24E	INJ	SI	43-037-16450	14-20-603-410	96-004193
	22-23	SAN JUAN	UT	NE	SW	22-42S-24E	INJ	SI	43-037-16438	14-20-603-355A	96-004193
	22-32	SAN JUAN	UT	SW	NE	22-41S-24E	INJ	SI	43-037-15759	14-20-603-355A	96-004193
	22-34	SAN JUAN	UT	SE	NW	22-41S-24E	PROD	OP	43-037-15761	14-20-603-355A	96-004193
	22-42	SAN JUAN	UT	SW	SE	22-41S-24E	INJ	SI	43-037-16437	14-20-603-355A	96-004193
	22-43	SAN JUAN	UT	NE	SE	22-41S-24E	PROD	OP	43-037-15760	14-20-603-355A	96-004193
	23-12	SAN JUAN	UT	SW	NW	23-41S-24E	PROD	OP	43-037-16002	14-20-603-370B	96-004193
	23-14	SAN JUAN	UT	SW	SW	23-41S-24E	PROD	OP	43-037-16006	14-20-603-370B	96-004193
	23-21	SAN JUAN	UT	NE	NW	23-41S-24E	PROD	OP	43-037-16000	14-20-603-370B	96-004193
	23-23	SAN JUAN	UT	NE	SW	23-41S-24E	PROD	TA	43-037-16005	14-20-603-370B	96-004193
	23-32	SAN JUAN	UT	SW	NE	23-41S-24E	PROD	SI	43-037-16003	14-20-603-370B	96-004193
	23-33	SAN JUAN	UT	NW	SE	23-41S-24E	PROD	TA	43-037-16004	14-20-603-370B	96-004193
	23-41	SAN JUAN	UT	NE	NE	23-41S-24E	PROD	SI	43-037-16001	14-20-603-370B	96-004193
	23-42	SAN JUAN	UT	SE	NE	23-41S-24E	PROD	OP	43-037-31043	14-20-603-370B	96-004193
	25-14	SAN JUAN	UT	SW	SW	25-41S-24E	PROD	OP	43-037-15525	14-20-603-258	96-004193
	27-12	SAN JUAN	UT	SW	NW	27-41S-24E	PROD	SI	43-037-15345	14-20-603-409	96-004193
	27-21	SAN JUAN	UT	NE	NW	27-41S-24E	PROD	OP	43-037-16254	14-20-603-409A	96-004193
	27-22	SAN JUAN	UT	SE	NW	27-41S-24E	PROD	OP	43-037-31064	14-20-603-409A	96-004193
	27-23	SAN JUAN	UT	NE	SW	27-41S-24E	PROD	OP	43-037-15348	14-20-603-409	96-004193
	27-32	SAN JUAN	UT	SW	SE	27-41S-24E	PROD	SI	43-037-15346	14-20-603-409	96-004193
	27-34	SAN JUAN	UT	SW	SE	27-41S-24E	PROD	OP	43-037-16255	14-20-603-409A	96-004193
	27-43	SAN JUAN	UT	NE	SE	27-41S-24E	PROD	OP	43-037-15347	14-20-603-409	96-004193
	28-23	SAN JUAN	UT	NE	SW	28-41S-24E	PROD	SI	43-037-10244	14-20-603-409	96-004193
	28-34	SAN JUAN	UT	SW	SE	28-41S-24E	INJ	SI	43-037-16441	14-20-603-409	96-004193
	28-41	SAN JUAN	UT	NE	NE	28-41S-24E	PROD	OP	43-037-16440	14-20-603-409	96-004193
	28-43	SAN JUAN	UT	NE	SE	28-41S-24E	PROD	SI	43-037-15349	14-20-603-409	96-004193
	32-23	SAN JUAN	UT	NE	SW	32-41S-24E	PROD	OP	43-037-15357	14-20-603-407	96-004193
	32-34	SAN JUAN	UT	SW	SE	32-41S-24E	PROD	OP	43-037-15358	14-20-603-407	96-004193
	33-21	SAN JUAN	UT	SW	SE	33-41S-24E	PROD	OP	43-037-15351	14-20-603-409	96-004193

# Mobil Oil Corporation

P.O. BOX 5444  
DENVER, COLORADO 80217-5444

May 14, 1986

Utah Board of Oil, Gas and Mining  
355 West North Temple  
3 Triad Center, Suite 350  
Salt Lake City, Utah 84180-1203

Attn: R. J. Firth  
Associate Director

**RECEIVED**  
MAY 16 1986

DIVISION OF  
OIL, GAS & MINING

## SUPERIOR OIL COMPANY MERGER

Dear Mr. Firth:


On September 20, 1984, The Superior Oil Company (Superior) became a wholly owned subsidiary of Mobil Corporation. Since January 1, 1985, Mobil Oil Corporation (MOC), another wholly owned subsidiary of Mobil Corporation, has acted as agent for Superior and has operated the Superior-owned properties.

On April 24, 1986, Superior was merged with Mobil Exploration and Producing North America Inc. (MEPNA), which is also a wholly owned subsidiary of Mobil Corporation. MEPNA is the surviving company of the merger.

This letter is to advise you that all properties held in the name of Superior will now be held in the name of MEPNA; and that these properties will continue to be operated by MOC as agent for MEPNA.

Attached is a listing of all wells and a separate listing of injection-disposal wells, Designation of Agent and an organization chart illustrating the relationships of the various companies. If you have any questions or require additional documentation of this merger, please feel free to contact me at the above address or (303) 298-2577.

Very truly yours,

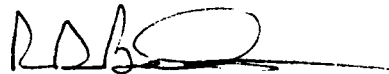

CNE/rd  
CNE8661

R. D. Baker  
Environmental Regulatory Manager

UNITED STATES  
DEPARTMENT OF THE INTERIOR  
BUREAU OF LAND MANAGEMENT

**SUNDRY NOTICES AND REPORTS ON WELLS**

Do not use this form for proposals to drill or to deepen or reentry to a different reservoir.  
Use "APPLICATION FOR PERMIT—" for such proposals

**SUBMIT IN TRIPLICATE**

1. Type of Well

☒ Oil Well ☐ Gas Well ☐ Other

2. Name of Operator

MOBIL OIL CORPORATION

3. Address and Telephone No.

P O BOX 633, MIDLAND, TX 79702

(915) 688-2585

4. Location of Well (Footage, Sec., T., R., M., or Survey Description)

1050' FEL, 1600' FNL SEC. 23, T41S, R24E

**FORM APPROVED**

Budget Bureau No. 1004-0135

Expires: March 31, 1993

5. Lease Designation and Serial No.

14-20-603-370

6. If Indian, Allottee or Tribe Name

NAVAJO TRIBAL

7. If Unit or CA, Agreement Designation

WHITE MESA UNIT

8. Well Name and No.

23-42

9. API Well No.

43-037-31043

10. Field and Pool, or Exploratory Area

GREATER ANETH

11. County or Parish, State

SAN JUAN, UTAH

12. CHECK APPROPRIATE BOX(s) TO INDICATE NATURE OF NOTICE, REPORT, OR OTHER DATA

TYPE OF SUBMISSION

- ☒ Notice of Intent  
☐ Subsequent Report  
☐ Final Abandonment Notice

TYPE OF ACTION

- ☐ Abandonment  
☐ Recompletion  
☐ Plugging Back  
☐ Casing Repair  
☐ Altering Casing  
☒ Other SHUT-IN STATUS

- ☐ Change of Plans  
☐ New Construction  
☐ Non-Routine Fracturing  
☐ Water Shut-Off  
☐ Conversion to Injection  
☐ Dispose Water

(Note: Report results of multiple completion on Well Completion or Recompletion Report and Log form.)

13. Describe Proposed or Completed Operations (Clearly state all pertinent details, and give pertinent dates, including estimated date of starting any proposed work. If well is directionally drilled, give subsurface locations and measured and true vertical depths for all markers and zones pertinent to this work.)\*

MOBIL REQUEST SHUT-IN STATUS DUE TO UNECONOMICAL TO PRODUCE.

RECEIVED

JUL 27 1992

DIVISION OF  
OIL GAS & MINING

14. I hereby certify that the foregoing is true and correct

Signed Shirley Todd SHIRLEY TODD

Title ENV. & REG. TECHNICIAN

Date 7-23-92

(This space for Federal or State office use)

Approved by \_\_\_\_\_  
Conditions of approval, if any:

Title \_\_\_\_\_

Date \_\_\_\_\_

UNITED STATES  
DEPARTMENT OF THE INTERIOR  
BUREAU OF LAND MANAGEMENT

FORM APPROVED  
Budget Bureau No. 1004-0135  
Expires: March 31, 1993

**SUNDRY NOTICES AND REPORTS ON WELLS**

Do not use this form for proposals to drill or to deepen or reentry to a different reservoir.  
Use "APPLICATION FOR PERMIT—" for such proposals

5. Lease Designation and Serial No.

14-20-603-370B

6. If Indian, Allottee or Tribe Name

Navajo Tribal

7. If Unit or CA, Agreement Designation

White Mesa Unit

8. Well Name and No.

23-42

9. API Well No.

43-037-31043

10. Field and Pool, or Exploratory Area

Greater Aneth

11. County or Parish, State

San Juan, UT

**SUBMIT IN TRIPLICATE**

1. Type of Well

☒ Oil Well ☐ Gas Well ☐ Other

2. Name of Operator

Mobil Oil Corporation

3. Address and Telephone No.

P.O. Box 633, Midland, TX 79702 (915)688-2585

4. Location of Well (Footage, Sec., T., R., M., or Survey Description)

1050' FEL, 1600' FNL, Sec. 23, T41S, R24E

12. CHECK APPROPRIATE BOX(S) TO INDICATE NATURE OF NOTICE, REPORT, OR OTHER DATA

TYPE OF SUBMISSION

- ☐ Notice of Intent  
☐ Subsequent Report  
☐ Final Abandonment Notice

TYPE OF ACTION

- ☐ Abandonment  
☐ Recompletion  
☐ Plugging Back  
☐ Casing Repair  
☐ Altering Casing  
☒ Other Change of Operatorship  
☐ Change of Plans  
☐ New Construction  
☐ Non-Routine Fracturing  
☐ Water Shut-Off  
☐ Conversion to Injection  
☐ Dispose Water

(Note: Report results of multiple completion on Well Completion or Recompletion Report and Log form.)

13. Describe Proposed or Completed Operations (Clearly state all pertinent details, and give pertinent dates, including estimated date of starting any proposed work. If well is directionally drilled, give subsurface locations and measured and true vertical depths for all markers and zones pertinent to this work.)\*

As of October 1, 1992

US Oil & Gas, Inc.  
P.O. Box 270  
Dolores, CO 81323

Will Be Taking Over Operatorship

**RECEIVED**

NOV 02 1992

DIVISION OF  
OIL GAS & MINING

14. I hereby certify that the foregoing is true and correct

Signed Shirley Todd Shirley Todd

Title Env. & Reg Technician

Date 10-23-92

(This space for Federal or State office use)

Approved by \_\_\_\_\_

Conditions of approval, if any:

Title \_\_\_\_\_

Date \_\_\_\_\_

Title 18 U.S.C. Section 1001, makes it a crime for any person knowingly and willfully to make to any department or agency of the United States any false, fictitious or fraudulent statements or representations as to any matter within its jurisdiction.

\*See Instruction on Reverse Side

UNITED STATES  
DEPARTMENT OF THE INTERIOR  
BUREAU OF LAND MANAGEMENT

SUNDRY NOTICES AND REPORTS ON WELLS

Do not use this form for proposals to drill or to deepen or reentry to a different reservoir.  
Use "APPLICATION FOR PERMIT—" for such proposals

SUBMIT IN TRIPLICATE

RECEIVED

DEC 24 1992

1. Type of Well

☒ Oil Well ☐ Gas Well ☐ Other

2. Name of Operator

US OIL & GAS, INC.

3. Address and Telephone No.

Box 270 Dolores, CO 81323 (303) 882-7923

DIVISION OF

4. Location of Well (Footage, Sec., T., R., M., or Survey Description)

OIL GAS & MINING

1050' FEL, 1600' FNL

Sec 23 T41S R24E

FORM APPROVED

Budget Bureau No. 1104-0135

Expires: March 31, 1993

5. Lease Designation and Serial No.

14-20-603-370B

6. If Indian, Allottee or Tribe Name

Navajo Tribal

7. If Unit or CA, Agreement Designation

White Mesa Unit

8. Well Name and No.

23 - 42

9. API Well No.

43-037-31043

10. Field and Pool, or Exploratory Area

Greater Aneth

11. County or Parish, State

San Juan, UT

12. CHECK APPROPRIATE BOX(S) TO INDICATE NATURE OF NOTICE, REPORT, OR OTHER DATA

TYPE OF SUBMISSION

☐ Notice of Intent

☒ Subsequent Report

☐ Final Abandonment Notice

TYPE OF ACTION

☐ Abandonment

☐ Recompletion

☐ Plugging Back

☐ Casing Repair

☐ Altering Casing

☐ Other

☐ Change of Plans

☐ New Construction

☐ Non-Routine Fracturing

☐ Water Shut-Off

☐ Conversion to Injection

☐ Dispose Water

(Note: Report results of multiple completion Well Completion or Recompletion Report and Log from)

13. Describe Proposed or Completed Operations (Clearly state all pertinent details, and give pertinent dates, including estimated date of starting any proposed work. If well is directionally drilled, give subsurface locations and measured and true vertical depths for all markers and zones pertinent to this work.)

Well was put back on production 10/01/92.

14. I hereby certify that the foregoing is true and correct

Signed

Corporate Secretary

Date December 14, 1992

(This space for Federal or State office use)

Approved by

Conditions of approval, if any:

Title

Date

Title 18 U.S.C. Section 1001, makes it a crime for any person knowingly and willfully to make to any department or agency of the United States any false, fictitious or fraudulent statements or representations as to any matter within its jurisdiction.

\*See Instruction on Reverse Side



# US Oil & Gas, Inc.



December 21, 1992

ATTN: Lesha Romero  
Utah Natural Resources  
Oil, Gas & Mining  
3 Triad Center  
Suite 350  
Salt Lake City, UT 84180-1203

RECEIVED

DEC 24 1992

DIVISION OF  
OIL GAS & MINING

Dear Ms. Romero:

Effective October 1, 1992 US Oil & Gas, Inc., purchased and took over operations of the White Mesa Unit in the Greater Aneth, Utah area from Mobil E. & P.N.A.

Attached is a listing of the wells effected by this purchase.

Enclosed are copies of the sundry notices filed with the B.L.M. since USO & G took over operations.

Thank You,

*Mandy Woosley*

Mandy Woosley,  
Corporate Secretary

MW/lu

Enclosures

✓Type: Oil Well  
Location: 2009' FSL, 610' FEL, Sec. 28, T41S, R24E  
Lease: 14-20-603-409  
Name: 28-34 28-43  
API No: 43-037-15349

✓Type: Oil Well  
Location: 1936' FSL, 1943' FWL, Sec. 21, T41S, R24E  
Lease: 14-20-603-409  
Name: 27-23  
API No: 43-037-15345

✓Type: Oil Well  
Location: 2070' FNL, 2110' FWL, Sec. 3, T42S, R24E  
Lease: 14-20-603-410  
Name: 3-32  
API No: 43-037-15621

✓Type: Oil Well  
Location: 503' FSL 1980' FEL Sec. 32, T41S, R24E  
Lease: 14-20-603-407  
Name: 32-34  
API No: 43-037-15358

✓Type: Oil Well  
Location: 1980' FNL, 679' FWL, Sec. 27, T41S, R24E  
Lease: 14-20-603-409  
Name: 27-12  
API No: 43-037-15345

✓Type: Oil Well  
Location: 660' FSL, 1660' FWL, Sec. 23, T41S, R24E  
Lease: 14-20-603-370B  
Name: 23-14  
API No: 43-037-16006

✓Type: Oil Well  
Location: 570' FNL, 815' FEL, Sec. 3, T42S, R24E  
Lease: 14-20-603-410  
Name: 3-41  
API No: 43-037-15362

✓Type: Oil Well  
Location: 345' FSL, 1980' FEL, Sec. 35, T41S, R24E  
Lease: 14-20-603-258  
Name: 35-34  
API No: 43-037-15533

✓Type: Oil Well  
Location: 1545' FNL, 1865' FWL, Sec. 32, T41S, R24E  
Lease: 14-20-603-407  
Name: 32-23  
API No: 43-037-15357

✓Type: Oil Well  
Location: 660' FNL, 1980' FWL, Sec. 35, T41S, R24E  
Lease: 14-20-603-258A  
Name: 35-21  
API No: 43-037-15528

✓Type: Oil Well  
Location: 556' FNL, 625' FEL, Sec. 8, T42S, R24E  
Lease: 14-20-603-408  
Name: 8-41  
API No: 43-037-15371

✓Type: Oil Well  
Location: 1266' FSL, 785' FEL, Sec. 34, T41S, R24E  
Lease: 14-20-603-258  
Name: 35-12  
API No: 43-037-15529

✓Type: Oil Well  
Location: 500' FNL, 1980' FWL, Sec. 2, T42S, R24E  
Lease: 14-20-603-259  
Name: 2-21  
API No: 43-037-15535

✓Type: Oil Well  
Location: 1266' FSL, 785' FEL, Sec. 34, T41S, R24E  
Lease: 14-20-603-409  
Name: 34-43  
API No: 43-037-15355

✓Type: Oil Well  
Location: 352' FSL, 1942' FEL, Sec. 34, T41S, R24E  
Lease: 14-20-603-409  
Name: 34-34  
API No: 43-037-15361

✓Type: Oil Well  
Location: 1927' FNL, 1909' FEL, Sec. 34, T41S, R24E  
Lease: 14-20-603-409  
Name: 34-32  
API No: 43-037-15354

✓Type: Oil Well  
Location: 1476' FSL, 1928' FWL, Sec. 34, T41S, R24E  
Lease: 14-20-603-409  
Name: 34-23  
API No: 43-037-16444

✓Type: Oil Well  
Location: 535' FNL, 2059' FWL, Sec. 34, T41S, R24E  
Lease: 14-20-603-409  
Name: 34-21  
API No: 43-037-15350

✓Type: Oil Well  
Location: 496' FSL, 602' FWL, Sec. 34, T41S, R24E  
Lease: 14-20-603-409  
Name: 34-14  
API No: 43-037-15360

✓Type: Oil Well  
Location: 1760' FNL, 715' FWL, Sec. 34, T41S, R24E  
Lease: 14-20-603-409  
Name: 34-12  
API No: 43-037-15353

✓Type: Oil Well  
Location: 698' FSL, 1843' FEL, Sec. 33, T41S, R24E  
Lease: 14-20-603-409  
Name: 33-34  
API No: 43-037-15359

✓Type: Oil Well  
Location: 1547' FSL, 1918' FWL, Sec. 33, T41S, R24E  
Lease: 14-20-603-409  
Name: 33-23  
API No: 43-037-16445

✓Type: Oil Well  
Location: 660' FNL, 1980' FWL, Sec. 4, T42S, R24E  
Lease: 14-20-603-410  
Name: 4-21  
API No: 43-037-15364

✓Type: Oil Well  
Location: 563' FNL, 1980' FSL, Sec. 3, T42S, R24E  
Lease: 14-20-603-410  
Name: 3-21  
API No: 43-037-15363

✓Type: Oil Well  
Location: 1983' FNL, 475' FWL, Sec. 3, T42S, R24E  
Lease: 14-20-603-410  
Name: 3-12  
API No: 43-037-15366

✓Type: Oil Well  
Location: 1980' FNL, 1980' FEL, Sec. 4, T42S, R24E  
Lease: 14-20-603-410  
Name: 4-32  
API No: 43-037-15365

✓Type: Oil Well  
Location: 625' FSL, 1995' FWL, Sec. 34, T41S, R24E  
Lease: 14-20-603-409  
Name: 34-24  
API No: 43-037-30098

✓Type: Oil Well  
Location: 820' FNL, 2100' FWL, Sec. 27, T41S, R24E  
Lease: 14-20-603-409A  
Name: 27-21  
API No: 43-037-15348

✓Type: Oil Well  
Location: 510' FSL, 2140' FEL, Sec. 23, T41S, R24E  
Lease: 14-20-603-355A  
Name: 22-34  
API No: 43-037-15761

✓Type: Oil Well  
Location: 2080' FNL, 500' FEL, Sec. 34, T41S, R24E  
Lease: 14-20-603-409  
Name: 34-42  
API No: 43-037-30102

✓Type: Oil Well  
Location: 1975' FNL, 2013' FWL, Sec. 27, T41S, R24E  
Lease: 14-20-603-409A  
Name: 22-27 27-22  
API No: 43-037-31064

✓Type: Oil Well  
Location: 554' FSL, 464' FEL, Sec. 33 T41S, R24E  
Lease: 14-20-603-409  
Name: 33-44  
API No: 43-037-15359

✓Type: Oil Well  
Location: 1900' FSL, 615' FWL, Sec. 35, T41S, R24E  
Lease: 14-20-603-258  
Name: 35-13  
API No: 43-037-30331

✓Type: Oil Well  
Location: 1980' FNL, 660' FEL, Sec. 4, T42S, R24E  
Lease: 14-20-603-410  
Name: 4-42  
API No: 43-037-30078

✓Type: Oil Well  
Location: 796' FSL, 2159' FWL, Sec. 4 T42S, R24E  
Lease: 14-20-603-410  
Name: 4-24  
API No: 43-037-31006

✓Type: Oil Well  
Location: 2040' FSL, 740' FWL, Sec. 36, T41S R24E  
Lease: 14-20-603-258  
Name: 36-12  
API No: 43-037-15530

✓Type: Oil Well  
Location: 1980' FNL, 1980' FEL, Sec. 10, T42S, R24E  
Lease: 14-20-603-410  
Name: 10-32  
API No: 43-037-15372

✓Type: Oil Well  
Location: 1529' FSL, 365' FWL, Sec. 34, T41S, R24E  
Lease: 14-20-603-409  
Name: 34-13  
API No: 43-037-31066

✓Type: Oil Well  
Location: 1980' FNL, 1980' FWL, Sec. 34, T41S, R24E  
Lease: 14-20-603-409  
Name: 34-22  
API No: 43-037-30295

✓Type: Oil Well  
Location: 2140' FEL, 820' FSL, Sec. 27, T41S, R24E  
Lease: 14-20-603-409A  
Name: 27-34  
API No: 43-037-16255

✓Type: Oil Well  
Location: 2118' FSL, 740' FEL, Sec. 27, T41S, R24E  
Lease: 14-20-603-409  
Name: 27-43  
API No: 43-037-15347

✓Type: Oil Well  
Location: 1980' FSL, 660' FEL, Sec. 22, T41S R24E  
Lease: 14-20-603-355A  
Name: 22-43  
API No: 43-037-15760

✓Type: Oil Well  
Location: 2140' FNL, 820' FWL, Sec 23, T41S, R24E  
Lease: 14-20-603-370B  
Name: 23-12  
API No: 43-037-16002

✓Type: Oil Well  
Location: 660' FNL, 1980' FWL, Sec. 23, T41S, R24E  
Lease: 14-20-603-370B  
Name: 23-21  
API No: 43-037-16000

✓Type: Oil Well  
Location: 1050' FEL, 1600' FNL, Sec. 23, T41S, R24E  
Lease: 14-20-603-370B  
Name: 23-42  
API No: 43-037-31043

✓Type: Oil Well  
Location: 271' FNL, 987' FWL, Sec. 2, T42S, R24E  
Lease: 14-20-603-259  
Name: 2-11  
API No: 43-037-31005

✓Type: Oil Well  
Location: 2105' FNL, 584' FWL, Sec. 2, T42S, R24E  
Lease: 14-20-603-259  
Name: 2-12  
API No: 43-037-15535

✓Type: Oil Well  
Location: 675' FSL, 530' FWL, Sec. 35, T41S, R24E  
Lease: 14-20-603-258  
Name: 35-14  
API No: 43-037-15532

✓Type: Oil Well  
Location: 1250' FSL, 2040' FWL, Sec. 35, T41S, R24E  
Lease: 14-20-603-258  
Name: 35-23  
API No: 43-037-15531

✓Type: Oil Well  
Location: 760' FNL, 1980' FWL, Sec. 36, T41S R24E  
Lease: 14-20-603-258  
Name: 36-21  
API No: 43-037-15526

✓Type: Oil Well  
Location: 660' FSL, 660' FWL, Sec. 25, T41S, R24E  
Lease: 14-20-603-258  
Name: 25-14  
API No: 43-037-15525

✓Type: Oil Well  
Location: 1800' FSL, 2163' FEL, Sec. 34, T41S, R24E  
Lease: 14-20-603-409  
Name: 34-33  
API No: 43-037-30296

✓Type: Oil Well  
Location: 850' FNL, 1740' FEL, Sec. 4, T42S, R24E  
Lease: 14-20-603-410  
Name: 4-31  
API No: 43-037-30330

✓Type: Oil Well  
Location: 553' FSL, 664' FEL, Sec. 34, T41S, R24E  
Lease: 14-20-603-409  
Name: 34-44  
API No: 43-037-31067

✓Type: Oil Well  
Location: 1800' FSL, 2163' FEL, Sec. 34, T41S, R24E  
Lease: 14-20-603-409  
Name: 34-33  
API No: 43-037-30296

✓Type: Oil Well  
Location: 490' FNL, 2318' FEL, Sec. 34, T41S, R24E  
Lease: 14-20-603-410  
Name: 34-31  
API No: 43-037-31054

✓Type: Oil Well  
Location: 713' FNL, 975' FWL, Sec. 3, T42S, R24E  
Lease: 14-20-603-410  
Name: 3-11  
API No: 43-037-30293

✓Type: Oil Well  
Location: 1980' FSL, 2080' FEL, Sec. 4, R42S R24E  
Lease: 14-20-603-410  
Name: 4-33  
API No: 43-037-30292

✓Type: Oil Well  
Location: 810' FNL, 660' FEL, Sec. 23, T41S, R24E  
Lease: 14-20-603-370B  
Name: 23-41  
API No: 43-037-16001

✓Type: Oil Well  
Location: 667' FNL, 776' FEL, Sec. 4, T42S, R24E  
Lease: 14-20-603-410  
Name: 4-41  
API No: 43-037-16446



✓Type: Oil Well  
Location: 660' FWL, 1980' FWL Sec. 35, T41S, R24E  
Lease: 14-20-603-258  
Name: 35-21  
API No: 43-037-15528

✓Type: Oil Well  
Location: 1849' FNL, 2051' FEL, Sec. 23, T41S, R24E  
Lease: 14-20-603-370B  
Name: 23-32  
API No: 43-037-16003

✓Type: Oil Well  
Location: 684' FSL, 1984' FEL, Sec. 28, T41S, R24E  
Lease: 14-20-603-409  
Name: 28-34  
API No: 43-037-16441

✓Type: Oil Well  
Location: 1650' FNL, 990' FEL, Sec. 22, T41S, R24E  
Lease: 14-20-603-355A  
Name: 22-42  
API No: 43-037-16437

✓Type: Oil Well  
Location: 2001' FSL, 440' FEL, Sec. 4, T42S, R24E  
Lease: 14-20-603-410  
Name: 4-43  
API No: 43-037-15369

✓Type: Oil Well  
Location: 1528' FSL, 663' FEL, Sec. 33, T41S, R24E  
Lease: 14-20-603-409  
Name: 33-43  
API No: 43-037-155356

✓Type: Oil Well  
Location: 711' FNL, 584' FEL, Sec. 33, T41S, R24E  
Lease: 14-20-603-409  
Name: 33-41  
API No: 43-037-16443

✓Type: Oil Well  
Location: 1950' FNL, 1980' FEL, Sec. 22, T41S, R24E  
Lease: 14-20-603-355A  
Name: 22-32  
API No: 43-037-15759

✓Type: Oil Well  
Location: 1980' FSL, 1980' FWL, Sec. 22, T41S, R24E  
Lease: 14-20-603-355A  
Name: 22-23  
API No: 43-037-16438

✓Type: Oil Well  
Location: 660' FNL, 2073' FEL, Sec. 4, T42S, R24E  
Lease: 14-20-603-410  
Name: 4-34  
API No: 43-037-16449

✓Type: Oil Well  
Location: 724' FSL, 694' FWL, Sec. 4, T41S, R24E  
Lease: 14-20-603-410  
Name: 4-14  
API No: 43-037-16448

✓Type: Oil Well  
Location: 200' FSL, 2042' FWL, Sec. 3, T42S, R24E  
Lease: 14-20-603-410  
Name: 3-23  
API No: 43-037-06447

✓Type: Oil Well  
Location: 1980' FSL, 1980' FWL, Sec. 23, T41S, R24E  
Lease: 14-20-603-370B  
Name: 23-23  
API No: 43-037-16005

✓Type: Oil Well  
Location: 820' FSL, 500' FWL, Sec. 2, T42S, R24E  
Lease: 14-20-603-259  
Name: 2-14  
API No: 43-037-15537

✓Type: Oil Well  
Location: 1662' FNL, 1576' FWL, Sec. 35, T41S, R24E  
Lease: 14-20-603-258  
Name: 35-22  
API No: 43-307-31068

✓Type: Oil Well  
Location: 2030' FSL, 550' FEL, Sec. 3, T42S, R24E  
Lease: 14-20-603-410  
Name: 3-43  
API No: 43-037-15368

✓Type: Oil Well  
Location: 2057' FNL, 2326' FWL, Sec. 4, T24S, R24E  
Lease: 14-20-603-410  
Name: 4-22  
API No: 43-037-31069

✓Type: Oil Well  
Location: 1980' FNL, 1980' FEL, Sec. 33, T41S, R24E  
Lease: 14-20-603-409  
Name: 33-32  
API No: 43-037-15352

✓Type: Oil Well  
Location: 1980' FNL, 1813' FEL, Sec. 27, T41S, R24E  
Lease: 14-20-603-409  
Name: 27-32  
API No: 43-037-15346

✓Type: Oil Well  
Location: 1864' FSL, 1942' FWL, Sec. 28, T41S, R24E  
Lease: 14-20-603-409  
Name: 28-23  
API No: 43-037-10244

✓Type: Oil Well  
Location: 730' FNL, 559' FEL, Sec. 28, T41S, R24E  
Lease: 14-20-603-409  
Name: 28-41  
API No: 43-037-16440

✓Type: Oil Well  
Location: 1820' FNL, 1860' FEL, Sec. 2, T42S, R24E  
Lease: 14-20-603-259  
Name: 2-32  
API No: 43-037-15536

Division of Oil, Gas and Mining  
OPERATOR CHANGE WORKSHEET

Routing

1- LCR / CIL
2- DTS/57-104
3- VLC
4- RJE
5- RJA
6- ADA

Attach all documentation received by the division regarding this change.  
Initial each listed item when completed. Write N/A if item is not applicable.

☒ Change of Operator (well sold) ☐ Designation of Agent  
☐ Designation of Operator ☐ Operator Name Change Only

The operator of the well(s) listed below has changed (EFFECTIVE DATE: 10-01-92)  
(MOBIL OIL CORPORATION)

TO (new operator) U S OIL & GAS, INC.  
(address) PO BOX 270  
DOLORES, CO 81323  
MANDY WOOSLEY  
phone (303) 882-7923  
account no. N7420

FROM (former operator) M E P N A  
(address) POB 219031 1807A RENTWR  
DALLAS, TX 75221-2585  
SHIRLEY TODD/MIDLAND, TX  
phone (915) 688-2585  
account no. N 7370

Well(s) (attach additional page if needed):

**\*WHITE MESA UNIT (NAVAJO)**

Name: <u>*SEE ATTACHED*</u>	API: _____	Entity: _____	Sec _____	TwP _____	Rng _____	Lease Type: _____
Name: _____	API: _____	Entity: _____	Sec _____	TwP _____	Rng _____	Lease Type: _____
Name: _____	API: _____	Entity: _____	Sec _____	TwP _____	Rng _____	Lease Type: _____
OPERATOR CHANGE DOCUMENTATION

- 1 1. (Rule R615-8-10) Sundry or other legal documentation has been received from former operator (Attach to this form). (Rec'd 11-2-92)
- 2 2. (Rule R615-8-10) Sundry or other legal documentation has been received from new operator (Attach to this form). (Reg. 11-2-92) (Reg. 12-16-92) (Rec'd 12-24-92)
- 3 3. The Department of Commerce has been contacted if the new operator above is not currently operating any wells in Utah. Is company registered with the state? (yes/no) \_\_\_\_ If yes, show company file number: #1125940.
- \* 4. (For Indian and Federal Wells ONLY) The BLM has been contacted regarding this change (attach Telephone Documentation Form to this report). Make note of BLM status in comments section of this form. Management review of Federal and Indian well operator changes should take place prior to completion of steps 5 through 9 below.
- 5 5. Changes have been entered in the Oil and Gas Information System (Wang/IBM) for each well listed above. (12-29-92)
- 6 6. Cardex file has been updated for each well listed above. (12-29-92)
- 7 7. Well file labels have been updated for each well listed above. (12-29-92)
- 8 8. Changes have been included on the monthly "Operator, Address, and Account Changes" memo for distribution to State Lands and the Tax Commission. (12-29-92)
- 9 9. A folder has been set up for the Operator Change file, and a copy of this page has been placed there for reference during routing and processing of the original documents.

## ENTITY REVIEW

1. (Rule R615-8-7) Entity assignments have been reviewed for all wells listed above. Were entity changes made? (yes/no) no (If entity assignments were changed, attach copies of Form 6, Entity Action Form).
2. State Lands and the Tax Commission have been notified through normal procedures of entity changes.

## BOND VERIFICATION (Fee wells only)

1. (Rule R615-3-1) The new operator of any fee lease well listed above has furnished a proper bond.
2. A copy of this form has been placed in the new and former operators' bond files.
3. The former operator has requested a release of liability from their bond (yes/no) no. Today's date 11/19/93 1993. If yes, division response was made by letter dated 11/19/93 1993.

## LEASE INTEREST OWNER NOTIFICATION RESPONSIBILITY

1. (Rule R615-2-10) The former operator/lessee of any fee lease well listed above has been notified by letter dated 11/19/93 1993, of their responsibility to notify any person with an interest in such lease of the change of operator. Documentation of such notification has been requested.
2. Copies of documents have been sent to State Lands for changes involving State leases.

## FILED

1. All attachments to this form have been microfilmed. Date: 11/19/93 1993.

## FILED

1. Copies of all attachments to this form have been filed in each well file.
2. The original of this form and the original attachments have been filed in the Operator Change file.

## REMARKS

- 921216 Btm / Farmington N.M. Not approved by the BIA as of yet.
- 921229 Btm / Farmington N.M. " "
- 921229 MEPNA / US Oil & Gas - Requested UIC Form 5 (oper. chg. per Admin.) \* Rec'd 1-7-93.



# US OIL & GAS, INC.

March 22, 1999

Utah Division of Oil, Gas & Mining  
1594 West North Temple, Suite 1210  
Salt Lake City, UT 84114-5801

RE: Annual Status Report

Dear Mr. Staley:

Please accept the enclosed document as the Annual Status Report as required by UT Admin. R 649-8-10 for the White Mesa Unit which is located in the Greater Aneth Area, Southeastern, UT.

If you have any questions or comments, please feel free to call me either at the phone listed below or I can also be reached at cellular (970) 560-1141.

Sincerely,

Patrick B. Woosley, Vice President

By MW

PB/mw

Enclosures

43,037.31043

WHITE MESA UNIT WELLS BY TRACTS & STATUS

TRACT # 1 LEASE # 14-20-603-258

WELLS # 26-12 P&Ad ✓ 35-22 P&Ad  
 26-14 P&Ad ✓ 35-12 WIW  
 25-23 P&Ad ✓ 35-13 POW  
 ✓ 25-14 POW ✓ 35-14 POW  
 25-34 P&Ad ✓ 35-23 T&Ad (PA)  
 ✓ 35-21 P&Ad ✓ 35-34 POW  
 35-41 P&Ad

TRACT # 2 LEASE # 14-20-603-258

WELLS # ✓ 36-21 POW  
 ✓ 36-12 POW  
 36-22 P&Ad

TRACT # 3 LEASE # 14-20-603-259

WELLS # ✓ 2-11 POW 2-23 P&Ad  
 ✓ 2-21 WIW ✓ 2-14 P&Ad  
 ✓ 2-12 POW 11-11 D&Ad  
 2-23 P&Ad

TRACT # 5 LEASE # 14-20-603-355

WELLS # ✓ 22-32 P&Ad ✓ 22-43 POW  
 ✓ 22-42 P&Ad ✓ 22-34 POW  
 ✓ 22-23 P&Ad

TRACT # 6 LEASE # 14-20-603-370

WELLS # ✓ 23-21 POW ✓ 23-23 P&Ad  
 ✓ 23-41 POW 23-33 P&Ad  
 ✓ 23-12 POW ✓ 23-14 POW  
 ✓ 23-32 P&Ad 23-34 P&Ad  
 ✓ 23-42 POW

TRACT # 7 LEASE # 14-20-603-407

WELLS # ✓ 32-23 POW  
 32-14 P&Ad  
 ✓ 32-34 POW

TRACT # 8 LEASE # 14-20-603-408

WELLS # 5-43 P&Ad  
 ✓ 8-41 P&Ad

TRACT # 10 LEASE # 14-20-603-409 A

WELLS # 27-41 P&Ad 27-13 P&Ad  
 ✓ 27-32 P&Ad ✓ 27-23 POW  
 27-14 P&Ad 27-14A P&Ad

TRACT # 9 LEASE # 14-20-603-409

WELLS # ✓ 27-21 POW ✓ 34-22 POW ✓ 34-21 WIW  
 ✓ 27-22 POW ✓ 34-42 POW 34-41 P&Ad  
 ✓ 28-43 P&Ad ✓ 34-44 POW ✓ 34-12 WIW  
 ✓ 28-34 P&Ad 27-12 POW ✓ 34-32 WIW  
 ✓ 27-34 POW ✓ 28-41 P&Ad ✓ 34-24 POW  
 33-21 P&Ad 28-23 P&Ad ✓ 34-43 P&Ad  
 ✓ 34-31 POW 27-43 POW 33-14 P&Ad  
 ✓ 33-32 P&Ad ✓ 33-41 P&Ad ✓ 34-13 POW  
 ✓ 33-23 POW ✓ 33-43 P&Ad ✓ 34-14 WIW  
 ✓ 33-34 WIW ✓ 33-44 POW ✓ 34-33 POW  
 ✓ 34-23 WIW ✓ 34-34 WIW

TRACT # 11 LEASE # 14-20-603 410

WELLS # ✓ 4-21 WIW ✓ 4-32 T&Ad ✓ 3-21 WIW 10-31 POW  
 ✓ 4-31 POW 4-23 P&Ad ✓ 3-41 POW 10-41 P&Ad  
 ✓ 4-41 POW ✓ 4-33 POW ✓ 3-12 WIW  
 ✓ 4-42 POW ✓ 4-43 P&Ad ✓ 3-32 POW  
 4-12 P&Ad ✓ 4-14 P&Ad 3-22 PURPOSED  
 ✓ 4-22 P&Ad ✓ 4-24 POW ✓ 3-23 P&Ad  
 ✓ 4-34 P&Ad ✓ 3-11 T&Ad ✓ 3-43 P&Ad  
 3-14 P&Ad 3-34 P&Ad 9-21 P&Ad

T41S R24E S-23  
43-032-31043

WHITE MESA UNIT  
WELLS BY TRACTS AND  
STATUS

TRACT # 1 LEASE # 14-20-603-258  
WELL # ✓26-12 P&AD ✓35-22 P&AD  
✓26-14 P&AD ✓35-12 WIW  
✓25-23 P&AD ✓35-13 POW  
✓25-14 POW ✓35-14 POW  
✓25-34 P&AD ✓35-23 P&AD  
✓35-21 P&AD ✓35-34 POW  
✓35-41 P&AD

TRACT # 2 LEASE # 14-20-603-258  
WELL # ✓36-21 POW  
✓36-12 POW  
✓36-22 P&AD

TRACT # 3 LEASE # 14-20-603-259  
WELL # ✓2-11 POW ✓2-23 P&AD  
✓2-21 WIW ✓2-14 P&AD  
✓2-12 POW ✓11-11 D&AD  
✓2-23 P&AD

TRACT # 5 LEASE # 14-20-603-355  
WELL # ✓22-32 P&AD ✓22-43 POW  
✓22-42 P&AD ✓22-34 POW  
✓22-23 P&AD

TRACT # 6 LEASE # 14-20-603-370  
WELL # ✓23-21 POW ✓23-23 P&AD  
✓23-41 POW ✓23-33 P&AD  
✓23-12 POW ✓23-14 POW  
✓23-32 P&AD ✓23-34 P&AD  
✓23-42 POW

TRACT # 7 LEASE # 14-20-603-407  
WELL # ✓32-23 POW  
✓32-14 P&AD  
✓32-34 POW

TRACT # 8 LEASE # 14-20-603-408  
WELL # ✓5-43 P&AD  
✓8-41 P&AD

TRACT # 10 LEASE # 14-20-603-409 A  
WELL # ✓27-41 P&AD ✓27-13 P&AD  
✓27-32 P&AD ✓27-23 POW  
✓27-14 P&AD ✓27-14A P&AD

TRACT #9 LEASE # 14-20-603-409  
WELL # ✓27-21 POW ✓34-22 POW ✓34-21 WIW  
✓27-22 POW ✓34-42 POW ✓34-41 P&AD  
✓28-43 P&AD ✓34-44 POW ✓34-12 WIW  
✓27-34 P&AD ✓27-12 POW ✓34-32 WIW  
✓33-21 P&AD ✓28-41 P&AD ✓34-24 POWSI  
✓34-31 POW ✓28-23 P&AD ✓34-43 WIW  
✓33-32 P&AD ✓27-43 POW ✓33-14 P&AD  
✓33-23 POW ✓33-41 P&AD ✓34-13 POW  
✓33-34 WIW ✓33-43 P&AD ✓34-14 WIW  
✓34-23 WIW ✓33-44 POW ✓34-33 POW  
✓28-34 P&AD ✓34-34 WIW

TRACT # 11 LEASE # 14-20-603-410  
WELL # ✓4-21 WIW ✓4-32 T&AD ✓3-21 WIW (10-31 POW)  
✓4-31 POW ✓4-23 P&AD ✓3-41 POW ✓10-41 P&AD  
✓4-41 WIW ✓4-33 POW ✓3-12 WIW  
✓4-42 POW ✓4-43 P&AD (34-32 POW)  
✓4-12 P&AD ✓4-14 P&AD 3-22 PROPOSED  
✓4-22 P&AD ✓4-24 POW ✓3-23 P&AD  
✓4-34 P&AD ✓3-11 T&AD ✓3-43 P&AD  
✓3-14 P&AD ✓3-34 P&AD 9-21 P&AD



# US OIL & GAS, INC.

February 13, 2001

Utah Division of Oil, Gas & Mining  
1594 West North Temple, Suite 1210  
Salt Lake City, UT 84114-5801

RE: Annual Status Report

Dear Mr. Staley:

43-037-31043

Please accept the enclosed document as the Annual Status Report as required by UT Admin. R 649-8-10 for the White Mesa Unit which is located in the Greater Aneth Area, Southeastern, UT.

In 1999 US OIL & GAS, INC. reported 3 Wells that were shut-in for an extended period of time.

Well # 4-32	Lease # 14-20-603-410 API # 430371536500S1
Well # 34-24	Lease # 14-20 603-409 API # 430373009800S1
Well # 3-11	Lease # 14-20-603-410 API # 430373029300S1

US OIL & GAS, INC. returned these 3 wells to production in 2000 and now have every well on the White Mesa Unit on production. The attached document shows all the wells by their respective tracts and the wells that were returned to production are in blue. Please accept this as the annual status report for 2000.

If you have any questions or comments, please feel free to call me either at the phone listed below or I can also be reached at cellular (970) 560-2404.

Sincerely,

Patrick B. Woosley, Vice President

PB/pw

Enclosures

RECEIVED

FEB 21 2001

DIVISION OF  
OIL, GAS AND MINING

WHITE MESA UNIT  
WELLS BY TRACTS AND  
STATUS

TRACT # 1 LEASE # 14-20-603-258

WELL #	26-12 P&AD	35-22 P&AD
	26-14 P&AD	35-12 WIW
	25-23 P&AD	35-13 POW
	25-14 POW	35-14 POW
	25-34 P&AD	35-23 P&AD
	35-21 P&AD	35-34 POW
	35-41 P&AD	

TRACT # 1 LEASE # 14-20-603-258

WELL #	36-21 POW
	36-12 POW
	36-22 P&AD

TRACT # 1 LEASE # 14-20-603-258

WELL #	2-11 POW	2-23 P&AD
	2-21 WIW	2-14 P&AD
	2-12 POW	11-11 D&AD
	2-23 P&AD	

TRACT # 1 LEASE # 14-20-603-258

WELL #	22-32 P&AD	22-43 POW
	22-42 P&AD	22-34 POW
	22-23 P&AD	

TRACT # 6 LEASE # 14-20-603-370

WELL #	23-21 POW	23-23 P&AD
	23-41 POW	23-33 P&AD
	23-12 POW	23-14 POW
	23-32 P&AD	23-34 P&AD
	23-42 POW	

TRACT # 7 LEASE # 14-20-603-370

WELL #	32-23 POW
	32-14 P&AD
	32-34 POW

TRACT # 8 LEASE # 14-20-603-408

WELL #	5-43 P&AD
	8-41 P&AD

TRACT # 10 LEASE # 14-20-603-408

WELL #	27-41 P&AD	27-13 P&AD
	27-32 P&AD	27-23 POW
	27-14 P&AD	27-14A P&AD

TRACT # 9 LEASE # 14-20-603-409

WELL #	27-21 POW	34-22 POW	34-21 WIW
	27-22 POW	34-42 POW	34-41 P&AD
	28-43 P&AD	34-44 POW	34-12 WIW
	27-34 P&AD	27-12 POW	34-32 WIW
	33-21 P&AD	28-41 P&AD	34-24 POW
	34-31 POW	28-23 P&AD	34-43 WIW
	33-32 P&AD	27-43 POW	33-14 P&AD
	33-23 POW	33-41 P&AD	34-13 POW
	33-34 WIW	33-43 P&AD	34-14 WIW
	34-23 WIW	33-44 POW	34-33 POW
	28-34 P&AD	34-34 WIW	

TRACT # 11 LEASE # 14-20-603-410

WELL #	4-21 WIW	4-32 POW	3-21 WIW	10-31 POW
	4-31 POW	4-23 P&AD	3-41 POW	10-41 P&AD
	4-41 WIW	4-33 POW	3-12 WIW	
	4-42 POW	4-43 P&AD	34-32 POW	
	4-12 P&AD	4-14 P&AD	3-22 PROPOSED	
	4-22 P&AD	4-24 POW	3-23 P&AD	
	4-34 P&AD	3-11 POW	3-43 P&AD	
	3-14 P&AD	3-34 P&AD	9-21 P&AD	

*THIS RELEASED  
43-032-31043*



WHITE MESA UNIT  
WELLS BY TRACTS AND  
STATUS

TRACT # 1 LEASE # 14-20-603-258  
WELL # 26-12 P&AD 35-22 P&AD  
26-14 P&AD 35-12 WIW  
25-23 P&AD 35-13 POW  
25-14 POW 35-14 POW  
25-34 P&AD 35-23 P&AD  
35-21 P&AD 35-34 POW  
35-41 P&AD

TRACT # 2 LEASE # 14-20-603-258  
WELL # 36-21 POW  
36-12 POW  
36-22 P&AD

TRACT # 3 LEASE # 14-20-603-259  
WELL # 2-11 POW 2-23 P&AD  
2-21 WIW 2-14 P&AD  
2-12 POW 11-11 D&AD  
2-23 P&AD

TRACT # 5 LEASE # 14-20-603-355  
WELL # 22-32 P&AD 22-43 POW  
22-42 P&AD 22-34 POW  
22-23 P&AD

TRACT # 6 LEASE # 14-20-603-370  
WELL # 23-21 POW 23-23 P&AD  
23-41 POW 23-33 P&AD  
23-12 POW 23-14 POW  
~~23-32 P&AD~~ 23-34 P&AD  
~~23-42 POW~~

TRACT # 7 LEASE # 14-20-603-407  
WELL # 32-23 POW  
32-14 P&AD  
32-34 POW

TRACT # 8 LEASE # 14-20-603-408  
WELL # 5-43 P&AD  
8-41 P&AD

TRACT # 10 LEASE # 14-20-603-409 A  
WELL # 27-41 P&AD 27-13 P&AD  
27-32 P&AD 27-23 POW  
27-14 P&AD 27-14A P&AD

TRACT #9 LEASE # 14-20-603-409  
WELL # 27-21 POW 34-22 POW  
27-22 POW 34-42 POW  
28-43 P&AD 34-44 POW  
27-34 P&AD 27-12 POW  
33-21 P&AD 28-41 P&AD  
34-31 POW 28-23 P&AD  
33-32 P&AD 27-43 POW  
33-23 POW 33-41 P&AD  
33-34 WIW 33-43 P&AD  
34-23 WIW 33-44 POW  
28-34 P&AD 34-34 WIW

34-21 WIW  
34-41 P&AD  
34-12 WIW  
34-32 WIW  
34-24 POW  
34-43 WIW  
33-14 P&AD  
34-13 POW  
34-14 WIW  
34-33 POW

TRACT # 11 LEASE # 14-20-603-410  
WELL # 4-21 WIW 4-32 POW  
4-31 POW 4-23 P&AD  
4-41 WIW 4-33 POW  
4-42 POW 4-43 P&AD  
4-12 P&AD 4-14 P&AD  
4-22 P&AD 4-24 POW  
4-34 P&AD 3-11 POW  
3-14 P&AD 3-34 P&AD

3-21 WIW 10-31 POW  
3-41 POW 10-41 P&AD  
3-12 WIW  
34-32 POW  
3-22 PROPOSED  
3-23 P&AD  
3-43 P&AD  
9-21 P&AD

RECEIVED

MAR 11 2002

DIVISION OF  
OIL, GAS AND MINING



**US OIL & GAS, INC.**

February 28, 2002

Utah Division of Oil, Gas & Mining  
1594 West North Temple, Suite 1210  
Salt Lake City, UT 84114-5801

RE: Annual Status Report

Dear Mr. Staley:

Please accept the enclosed White Mesa Unit report of Wells by tracts and status as a part of US Oil & Gas, Inc. annual status report for 2001. The attached document shows all the wells by their respective tracts and the wells status for the year 2001.

Sincerely,

Patrick B. Woosley,  
Vice President

Enclosures

**RECEIVED**

MAR 11 2002

DIVISION OF  
OIL, GAS AND MINING